


Dwarsprofiel 30
Vergelijkingsvlak 44.00 m T.A.W.
6+60.76

Peil vaste bodem	53.50	53.39	53.11	52.38	52.08	52.34	53.10	52.90	52.81	52.81
Slibpeil			52.32	52.32	52.32	52.32				
Tussenafstand		3.59	4.26	0.53	0.42	0.29	0.72	5.29	3.63	0.07
Afstand tot as	-8.80	-5.21	-0.95	-0.42	0.00	-0.29	-1.02	-6.31	-9.94	-10.00

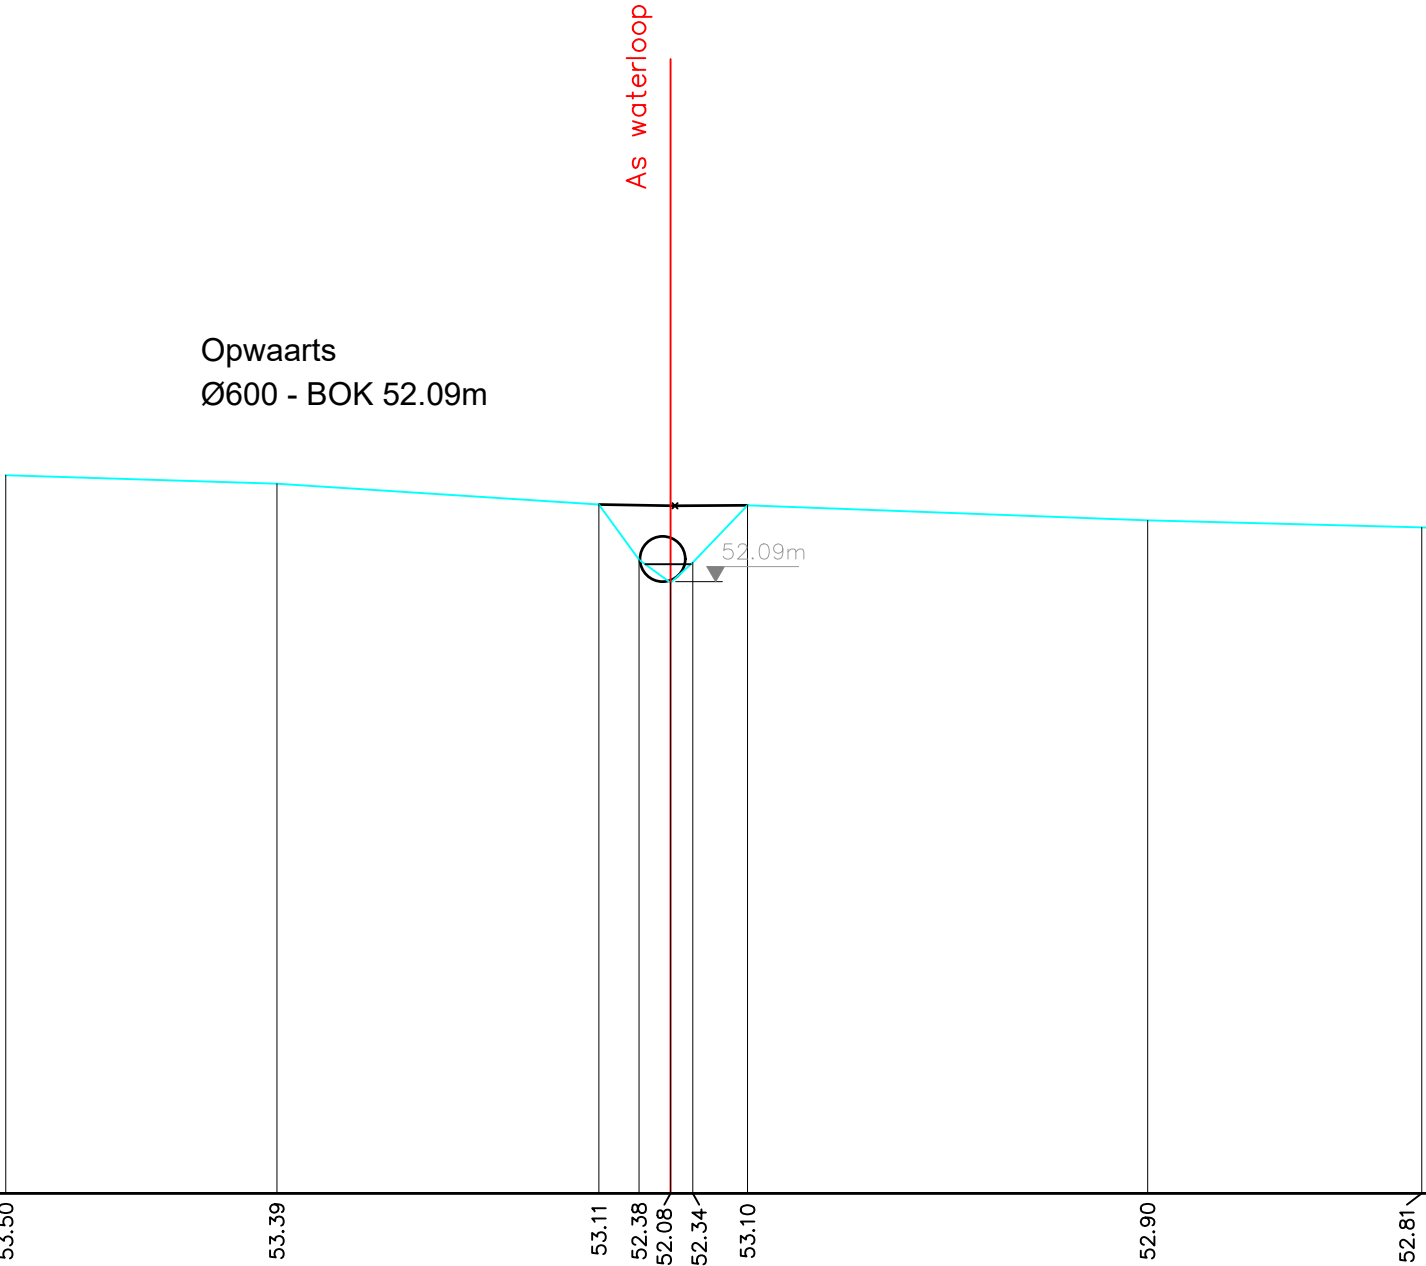

Gemeente Huldenberg

B2158

Langegracht

VHAG: 6742

Locatie atlaspunt (LB72): X-coördinaat: 166382,1249 Y-coördinaat: 167992,0326

DWARSPROFIELPLAN

Atlaspunt - 076
Datum opmeting: 20/04/2020
Schaal: 1/100

