


Legende

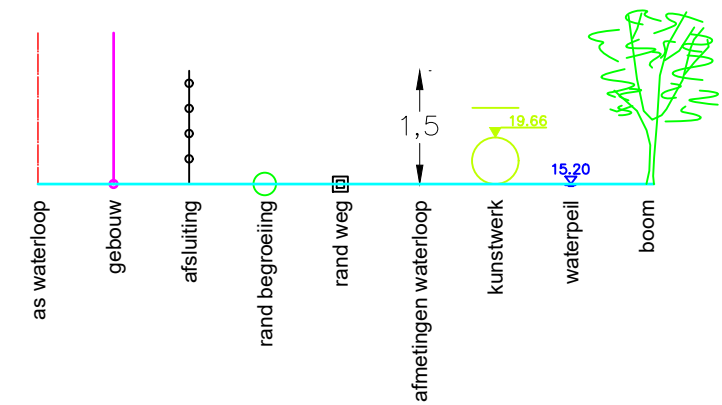

Dwarsprofiel 30
Vergelijkingsvlak 22.00 m T.A.W.
Lengteprofiel 3
0+31.18

Peil vaste bodem	-24.88	-24.90	-24.97	-25.65	-25.67	-23.51	-23.42	-24.77	-24.94
Slibpeil						23.44	23.44		
Tussenafstand	7.63	0.79	1.26	0.29	2.27	0.22	1.14	8.10	
Afstand tot as	-12.46	-4.82	-4.03	-2.77	-2.49	-0.22	-1.21		-9.31

Gemeente Bertem

B2266 Leibeek

VHAG: 6694

Locatie atlaspunt (LB72): X-coördinaat: 170058,7062 Y-coördinaat: 170534,3041

DWARSPROFIELPLAN

Atlaspunt - 005
Datum opmeting: 8/04/2020
Schaal: 1/100

