


Legende

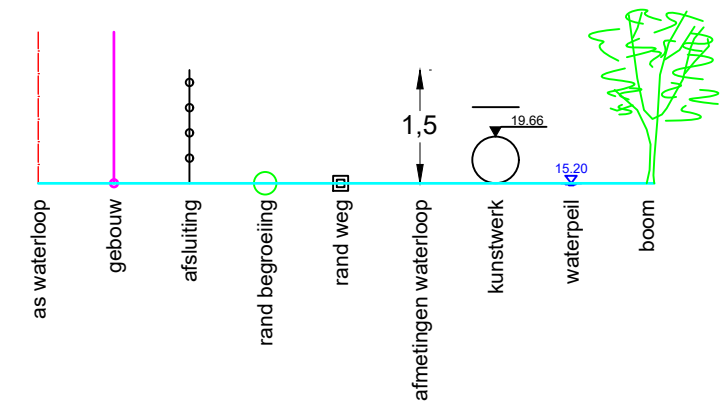

As waterloop

Dwarsprofiel 1
Vergelijkingsvlak 32.00 m T.A.W.
0+01.81

Peil vaste bodem	-41.49	-40.95	-39.68	-39.59	-39.69	-40.66	-40.74	-40.67	-40.25	-40.34
Slibpeil				39.62 39.59 39.46						
Tussenafstand		7.39	1.33	0.75	0.82	0.70	5.67	5.72	1.31	0.78
Afstand tot as	-9.44	-2.08	-0.75	-0.00	-0.82	-1.52	-7.11	-10.49	-10.69	-10.82

Gemeente Overijse

B2180 **Leibeek**

VHAG: 6750

Locatie atlaspunt (LB72): X-coördinaat: 164240,56 Y-coördinaat: 160316,14

DWARSPROFIELPLAN

Atlaspunt - 001
Datum opmeting: 20/03/2021
Schaal: 1/100



**VLAAMS-
BRABANT**