
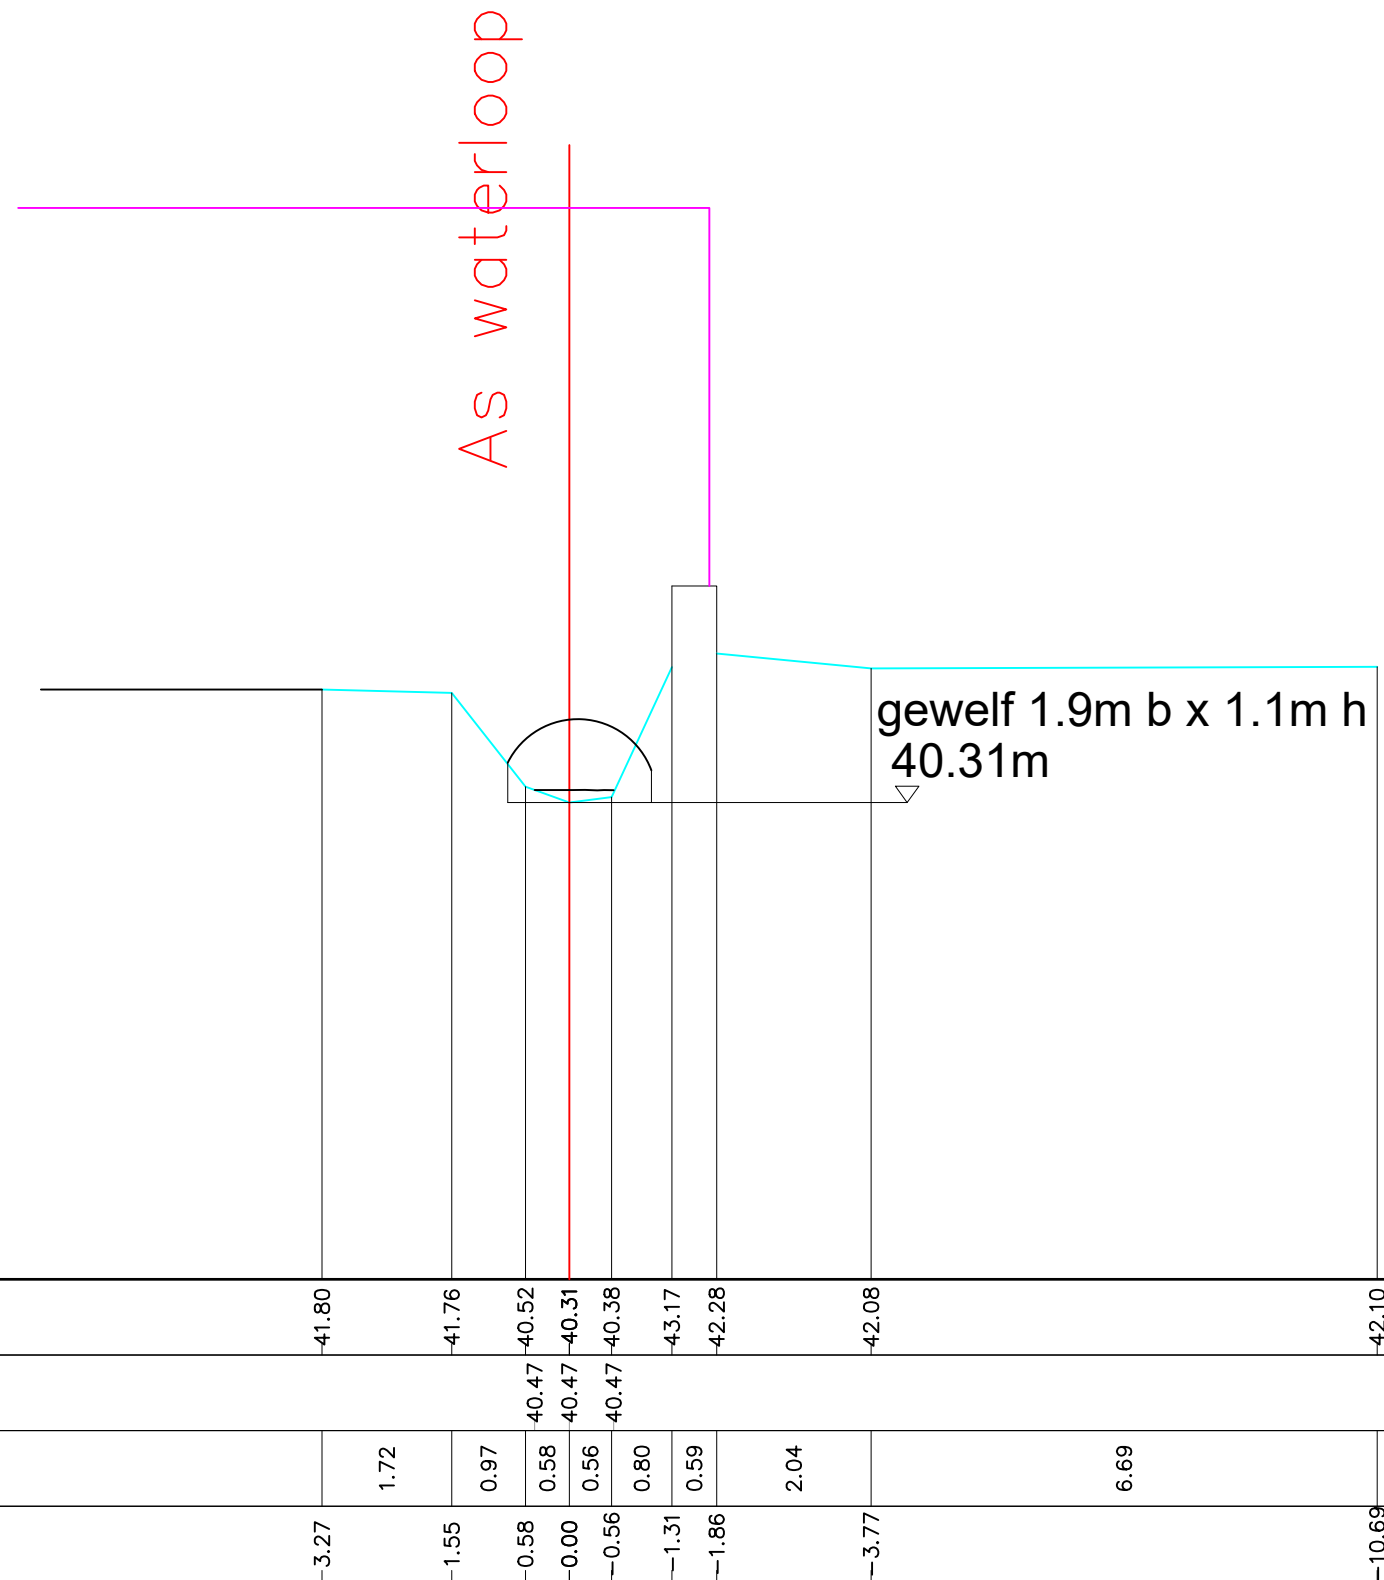


Legende

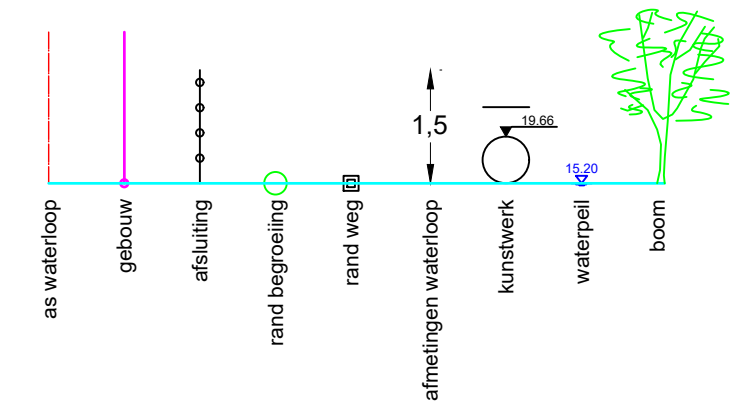

Dwarsprofiel 10
Vergelijkingsvlak 34.00 m T.A.W.
1+91.79

Peil vaste bodem	-41.80	-41.76	-40.52	-40.31	-40.38	-43.17	-42.28	-42.08	-42.10
Slibpeil			-40.47	-40.47	-40.47				
Tussenafstand		1.72	0.97	0.58	0.56	0.80	0.59	2.04	6.69
Afstand tot as	-3.27	-1.55	-0.58	-0.00	-0.56	-1.31	-1.86	-3.77	-10.69

Gemeente Overijse

B2180

Leibeeek

VHAG: 6750

Locatie atlaspunt (LB72): X-coördinaat: 164104,00 Y-coördinaat: 160271,85

DWARSPROFIELPLAN

Atlaspunt - 010

Datum opmeting: 20/03/2021

Schaal:	1/100
---------	-------

