



Legende

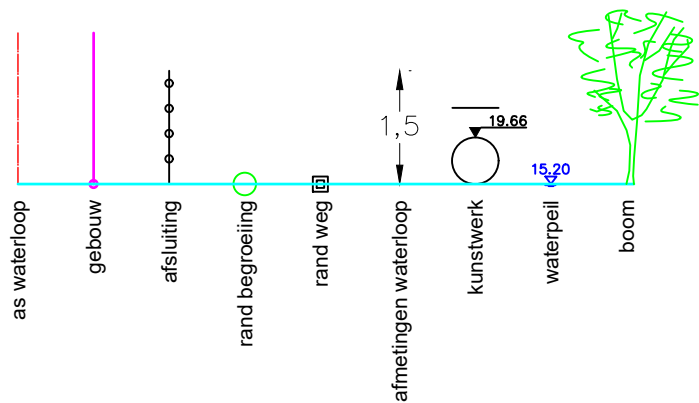

Dwarsprofiel 4
Vergelijkingsvlak 35.00 m T.A.W.
1+50.11

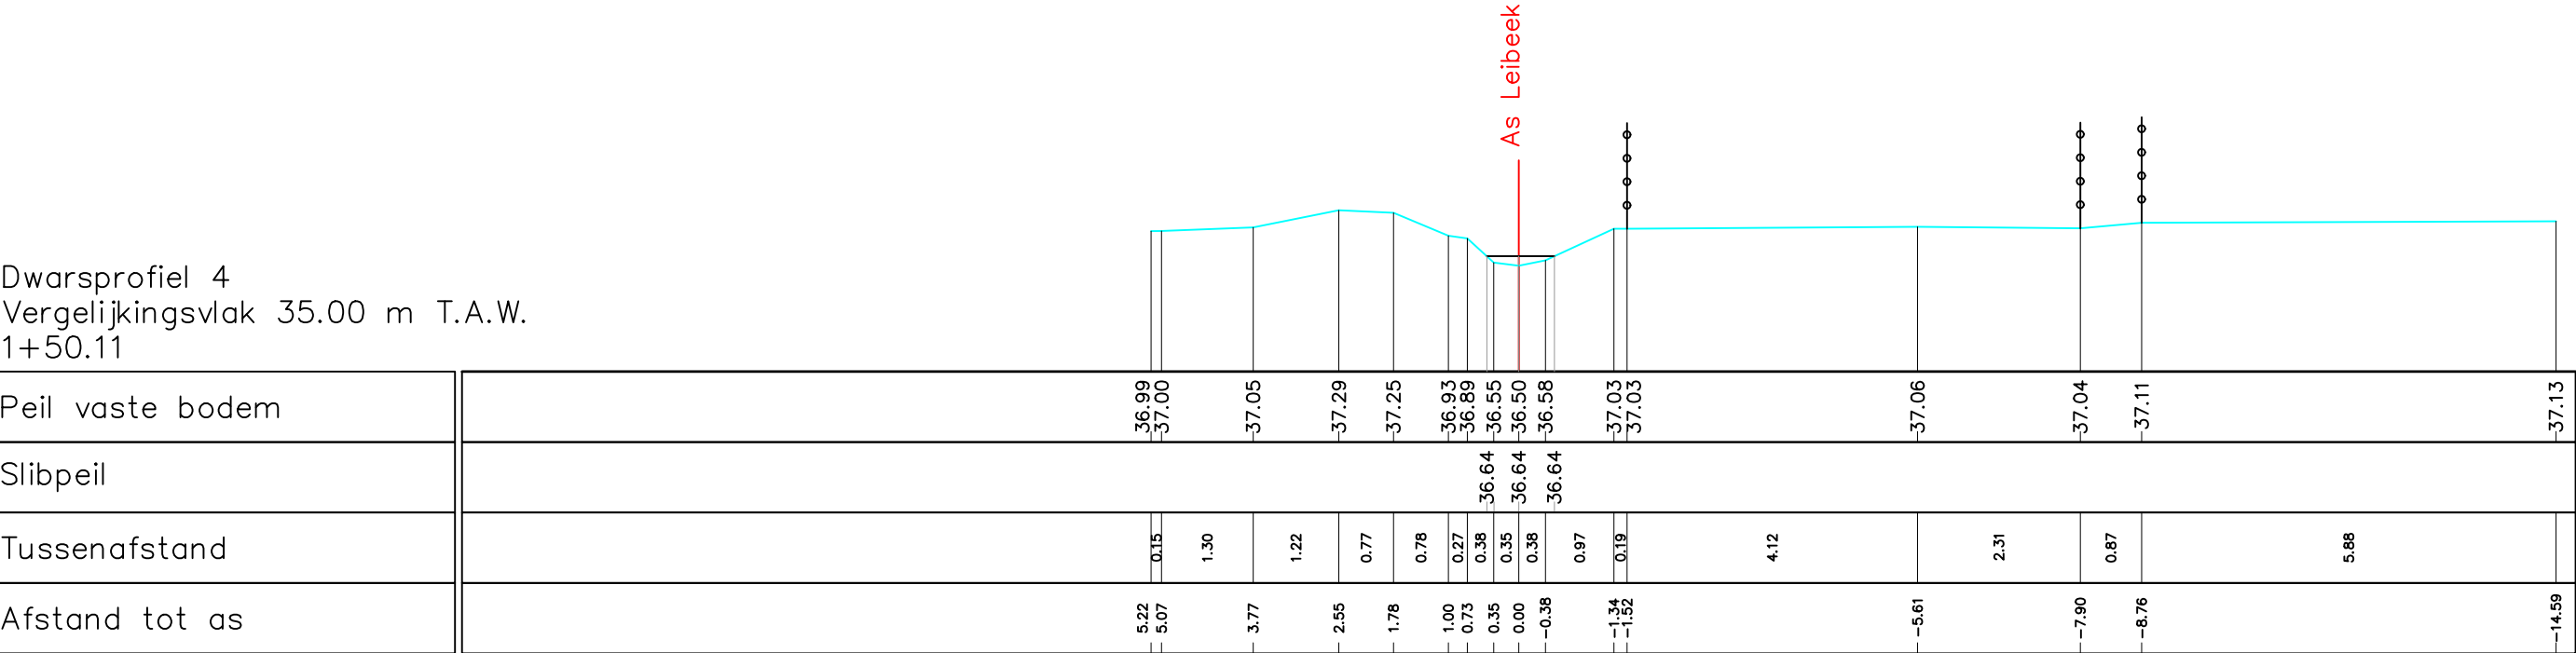

Peil vaste bodem	36.99	37.00	37.05	37.29	37.25	36.93	36.89	36.55	36.50	36.58	37.03	37.03	37.06	37.04	37.11	37.13
Slibpeil						36.64	36.64	36.64								
Tussenafstand	0.15	1.30	1.22	0.77	0.78	0.27	0.38	0.35	0.38	0.97	0.19	4.12	2.31	0.87	5.88	
Afstand tot as	5.22	5.07	3.77	2.55	1.78	1.00	0.73	0.35	0.00	-0.38	-1.34	-1.52	-5.61	-7.90	-8.76	-14.59