



Legende

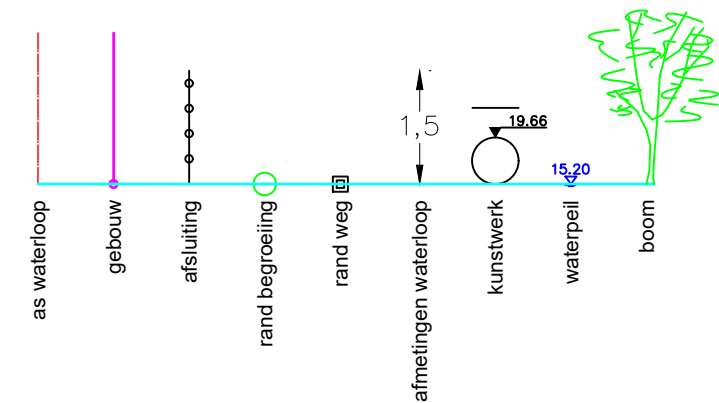

Dwarsprofiel 12
Vergelijkingsvlak 36.00 m T.A.W.
4+31.34

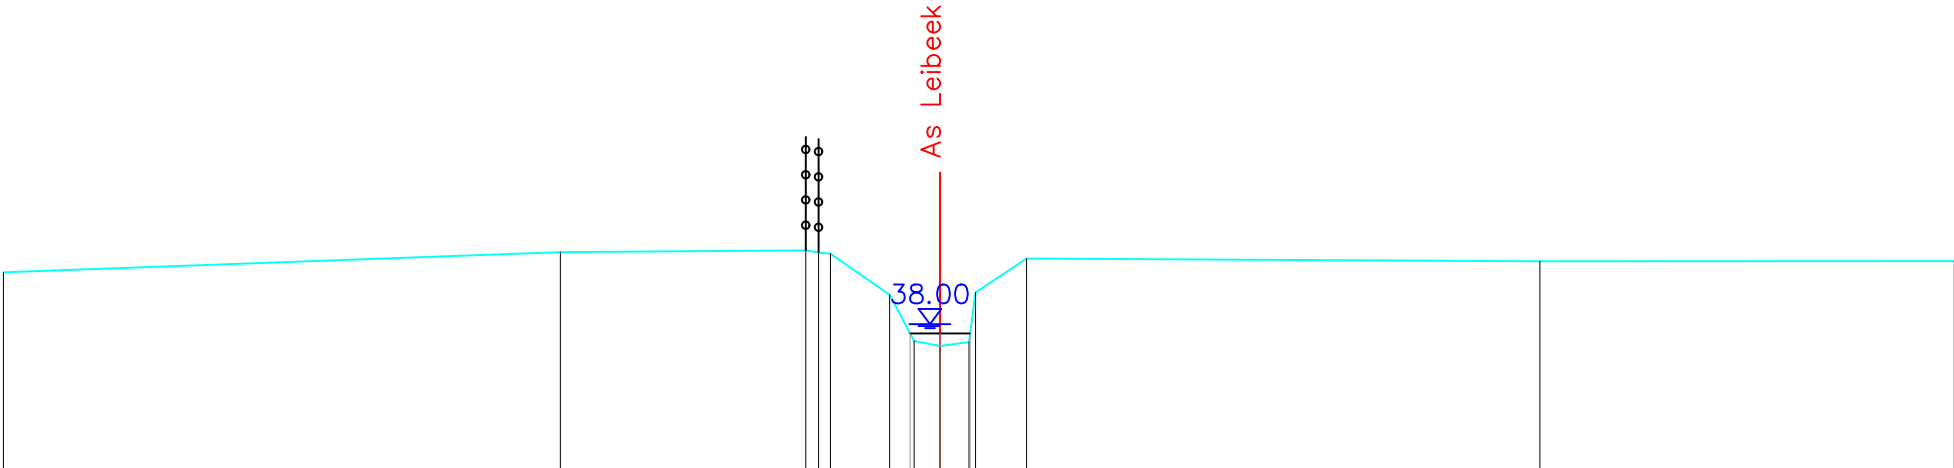

Peil vaste bodem	-38.68	-38.95	-38.97 -38.94 -38.93	-38.38 -37.77 -37.71 -37.76 -38.41	-38.86	-38.83	-38.83
Slibpeil				-37.87 -37.87 -37.87			
Tussenafstand		7.37	3.25	0.17 0.16 0.78 0.32 0.34 0.38 0.09 0.68	6.79	5.48	
Afstand tot as	-12.39	-5.02	-1.77 -1.61 -1.45	-0.67 -0.34 -0.00 -0.38 -0.39 -1.15	-7.94		-13.42