



Legende

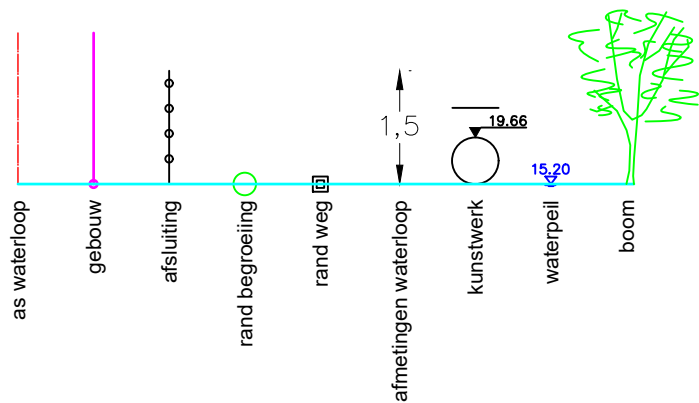

Dwarsprofiel 14
Vergelijkingsvlak 36.00 m T.A.W.
4+70.07

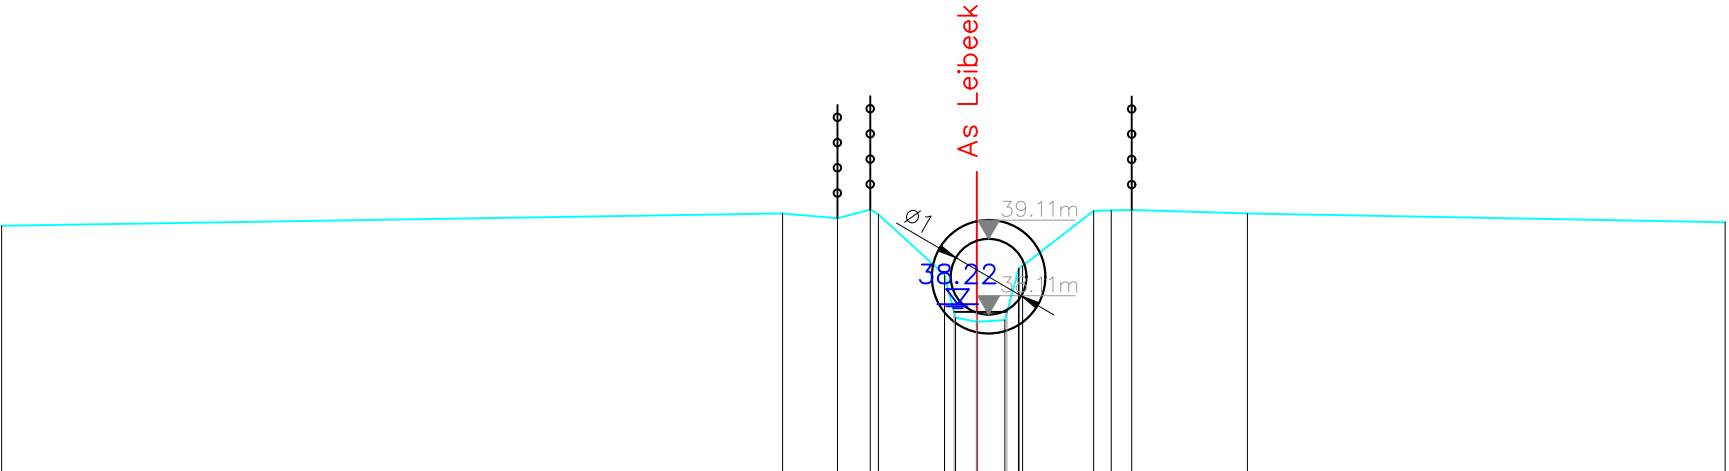

Peil vaste bodem	-39.29	-39.45	-39.39	-39.50	-39.44	-38.64	-38.07	-38.02	-38.04	-38.76	-39.48	-39.49	-39.50	-39.45	-39.33
Slibpeil						38.15	38.15	38.15	38.15	38.15					
Tussenafstand		10.33				0.73	0.43	0.11	0.87	0.15	0.28	0.37	0.18	0.94	
Afstand tot as	-12.90		-2.57	-1.84	-1.46	-0.43	-0.00	-0.37	-0.55	-0.81	-1.54	-1.78	-2.05	-3.58	-9.90