



Legende

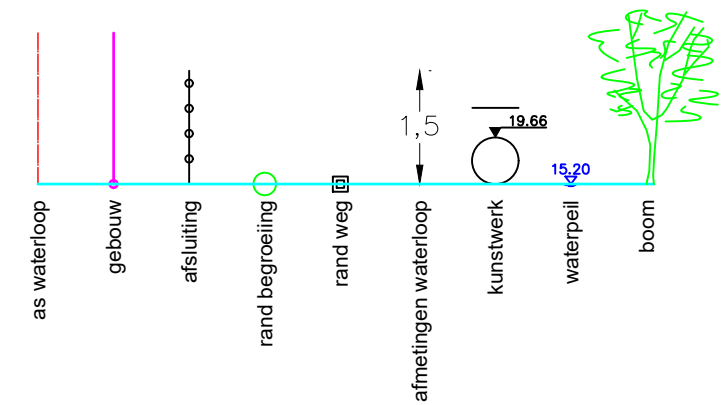

Dwarsprofiel 23  
Vergelijkingsvlak 39.00 m T.A.W.  
7+23.39

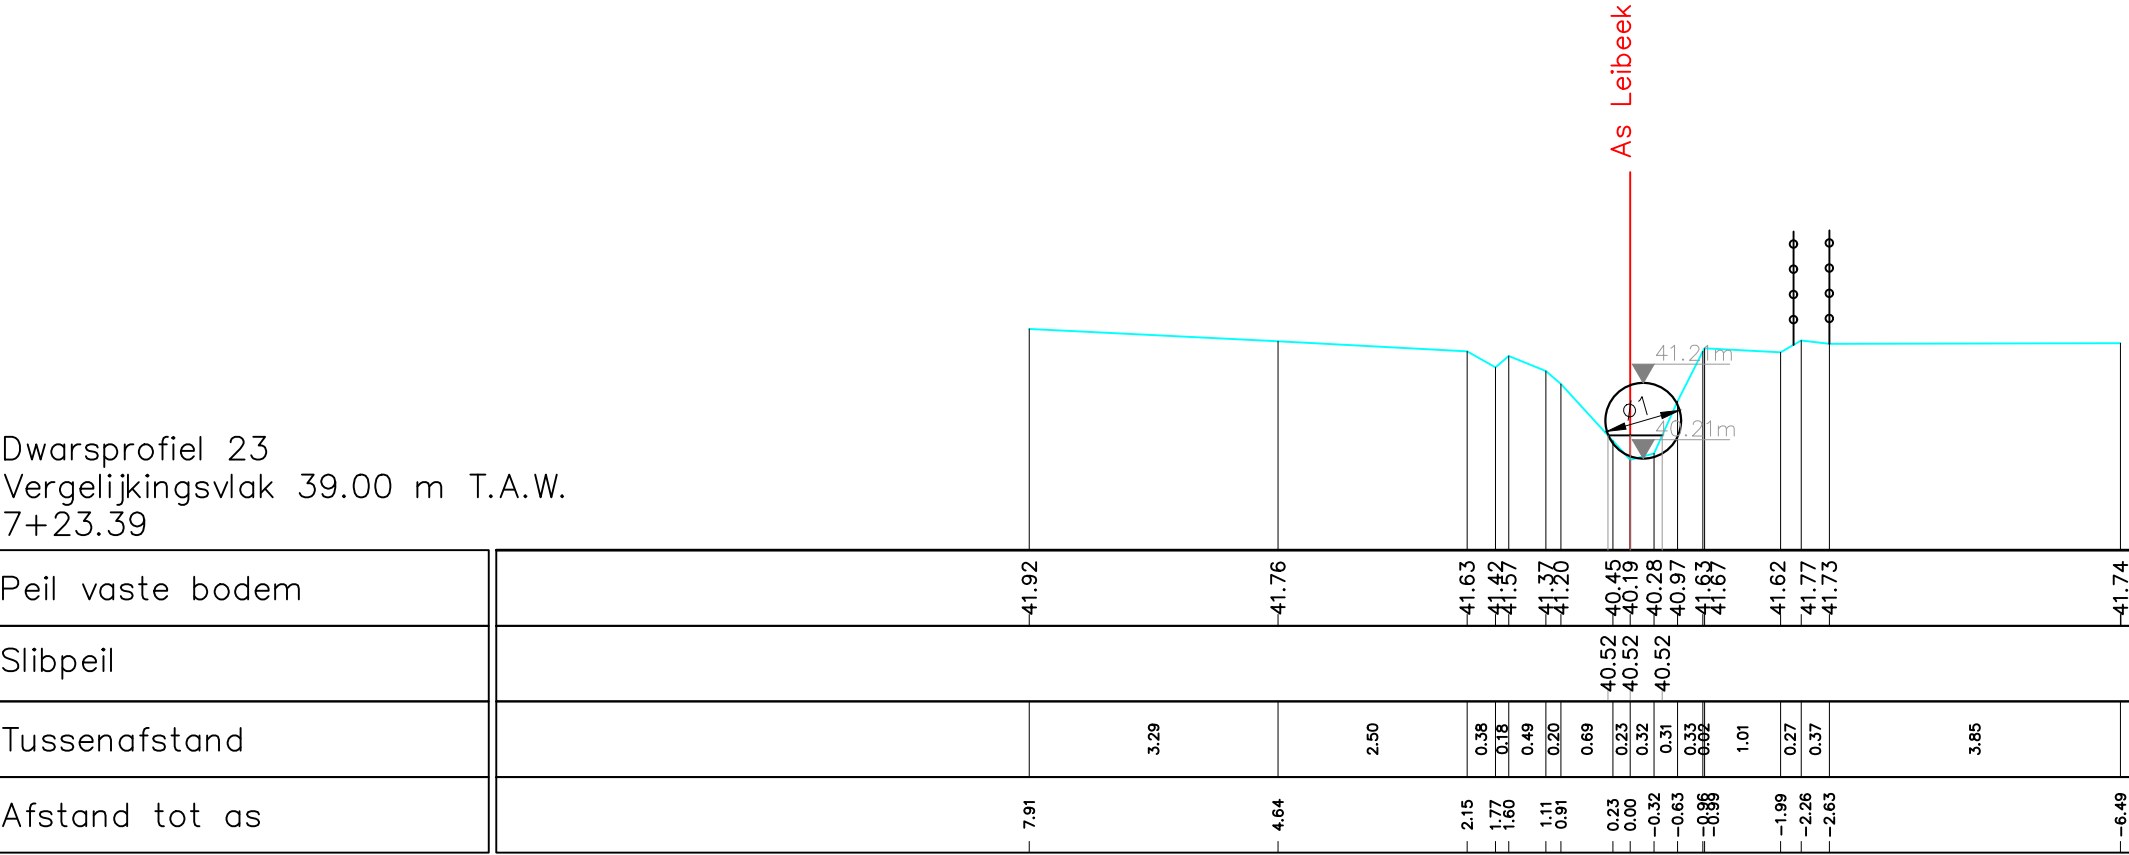

|                  |        
|------------------|--------|--------|--------|--------|--------|--------|--------|--------|--------|--------|--------|--------|--------|--------|--------|-------|------|--|-------|--|
| Peil vaste bodem | -41.92 | -41.76 | -41.63 | -41.42 | -41.37 | -41.20 | -40.45 | -40.19 | -40.28 | -40.97 | -41.63 | -41.62 | -41.77 | -41.73 | -41.74 |       |      |  |       |  |
| Slibpeil         |        |        |        |        |        |        | 40.52  | 40.52  | 40.52  |        |        |        |        |        |        |       |      |  |       |  |
| Tussenafstand    |        | 3.29   |        | 2.50   | 0.38   | 0.18   | 0.49   | 0.20   | 0.69   | 0.23   | 0.32   | 0.31   | 0.33   | 0.62   | 1.01   | 0.27  | 0.37 |  | 3.85  |  |
| Afstand tot as   | -7.91  | -4.64  | -2.15  | -1.77  | -1.60  | -1.11  | -0.91  | -0.23  | -0.00  | -0.32  | -0.63  | -0.96  | -0.99  | -1.99  | -2.26  | -2.63 |      |  | -6.49 |  |

