



Legende

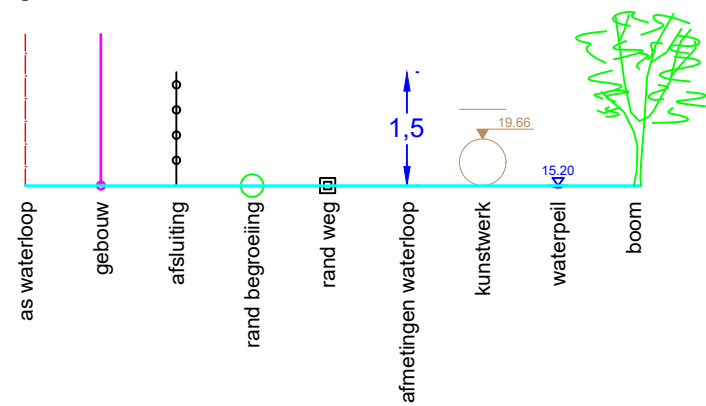

Dwarsprofiel 15
Vergelijkingsvlak 40.00 m T.A.W.
6+92.07

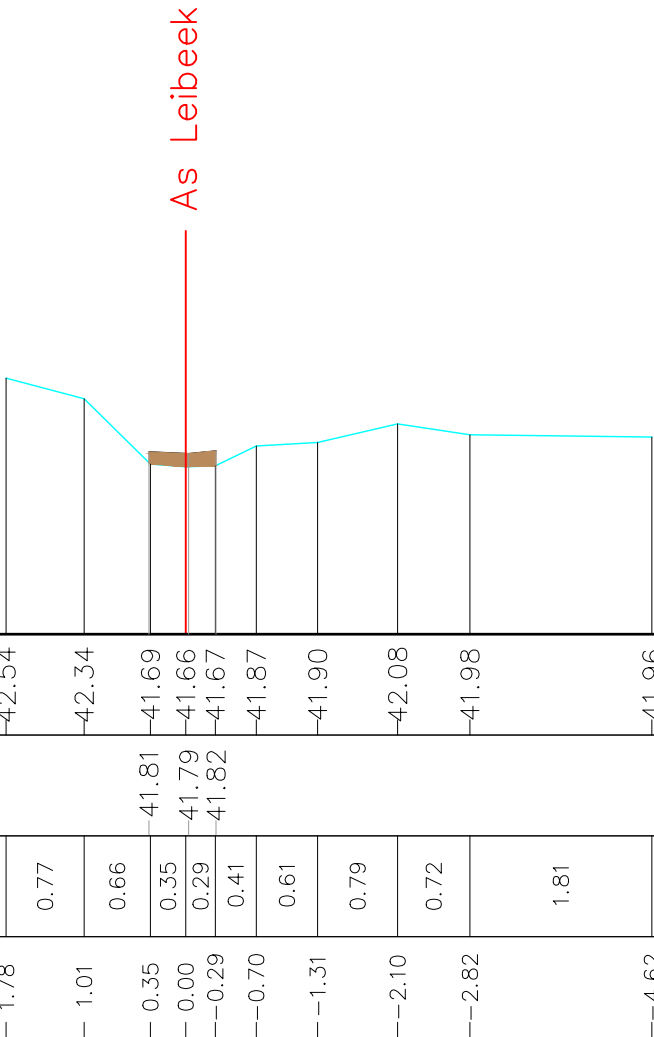

Peil vaste bodem	42.54	42.34	41.69	41.66	41.67	41.87	41.90	42.08	41.98	41.96
Slibpeil			41.81	41.79	41.82					
Tussenafstand	0.77	0.66	0.35	0.29	0.41	0.61	0.79	0.72	1.81	
Afstand tot as	-1.78	-1.01	-0.35	-0.00	-0.29	-0.70	-1.31	-2.10	-2.82	-4.62

Gemeente Leuven

B2139 **Leibeek**

VHAG: 7045

Locatie ataspunt (LB72): X-coördinaat: 170606,658 Y-coördinaat: 173416,789

DWARSPROFIELPLAN

Ataspunt - 015
Datum opmeting: 23/03/2023
Schaal: 1/75

