



Legende

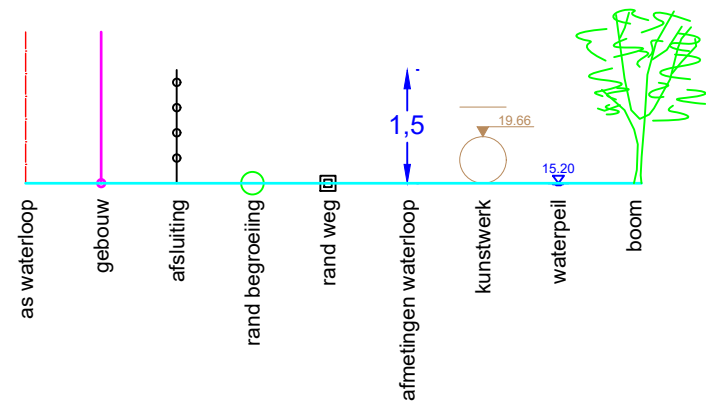

Dwarsprofiel 16  
Vergelijkingsvlak 40.00 m T.A.W.  
7+23.60

|                  |                                                        |       |       |       |       |       |       |       |       |  |  |  |
|------------------|--------------------------------------------------------|-------|-------|-------|-------|-------|-------|-------|-------|--|--|--|
| Peil vaste bodem | -42.83-42.99-41.83-41.74-41.92-43.10-43.06-42.39-42.32 |       |       |       |       |       |       |       |       |  |  |  |
| Slibpeil         | -41.94-41.91-41.94                                     |       |       |       |       |       |       |       |       |  |  |  |
| Tussenafstand    | 0.31                                                   | 0.32  | 0.46  | 0.42  | 0.32  | 0.66  | 1.75  | 2.14  |       |  |  |  |
| Afstand tot as   | -1.09                                                  | -0.78 | -0.46 | -0.00 | -0.42 | -0.74 | -1.40 | -3.15 | -5.29 |  |  |  |

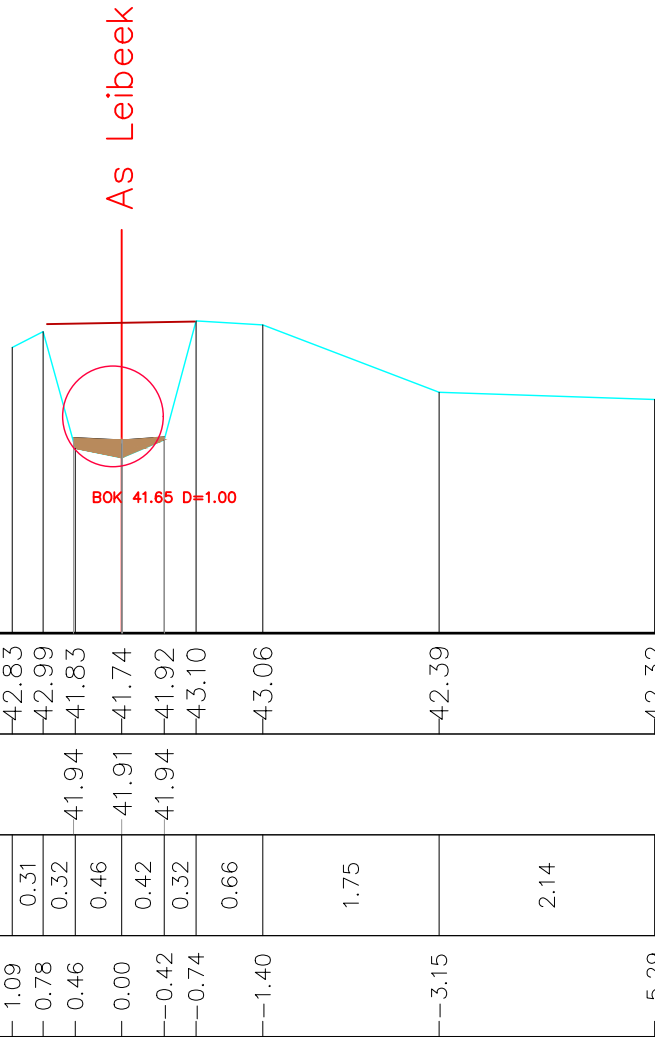

Gemeente Leuven

**B2139** **Leibeek**

VHAG: 7045

Locatie ataspunt (LB72): X-coördinaat: 170600,433 Y-coördinaat: 173447,68

DWARSPROFIELPLAN

Ataspunt - 016  
Datum opmeting: 23/03/2023  
Schaal: 1/75

