



Legende

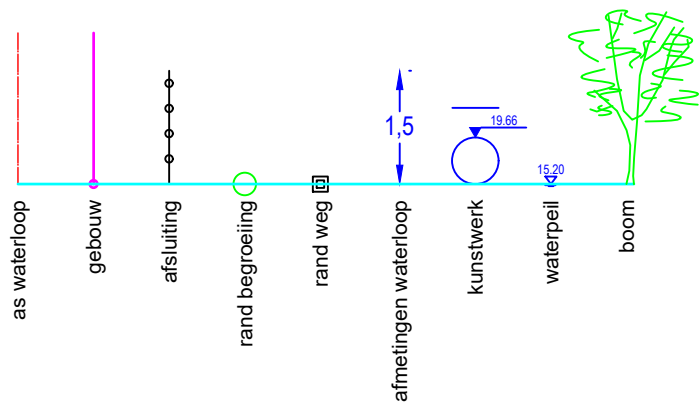

DWARSPROFIEL 2

Hsch 1/100
Lsch 1/100
Vvlak 29 m T.A.W.

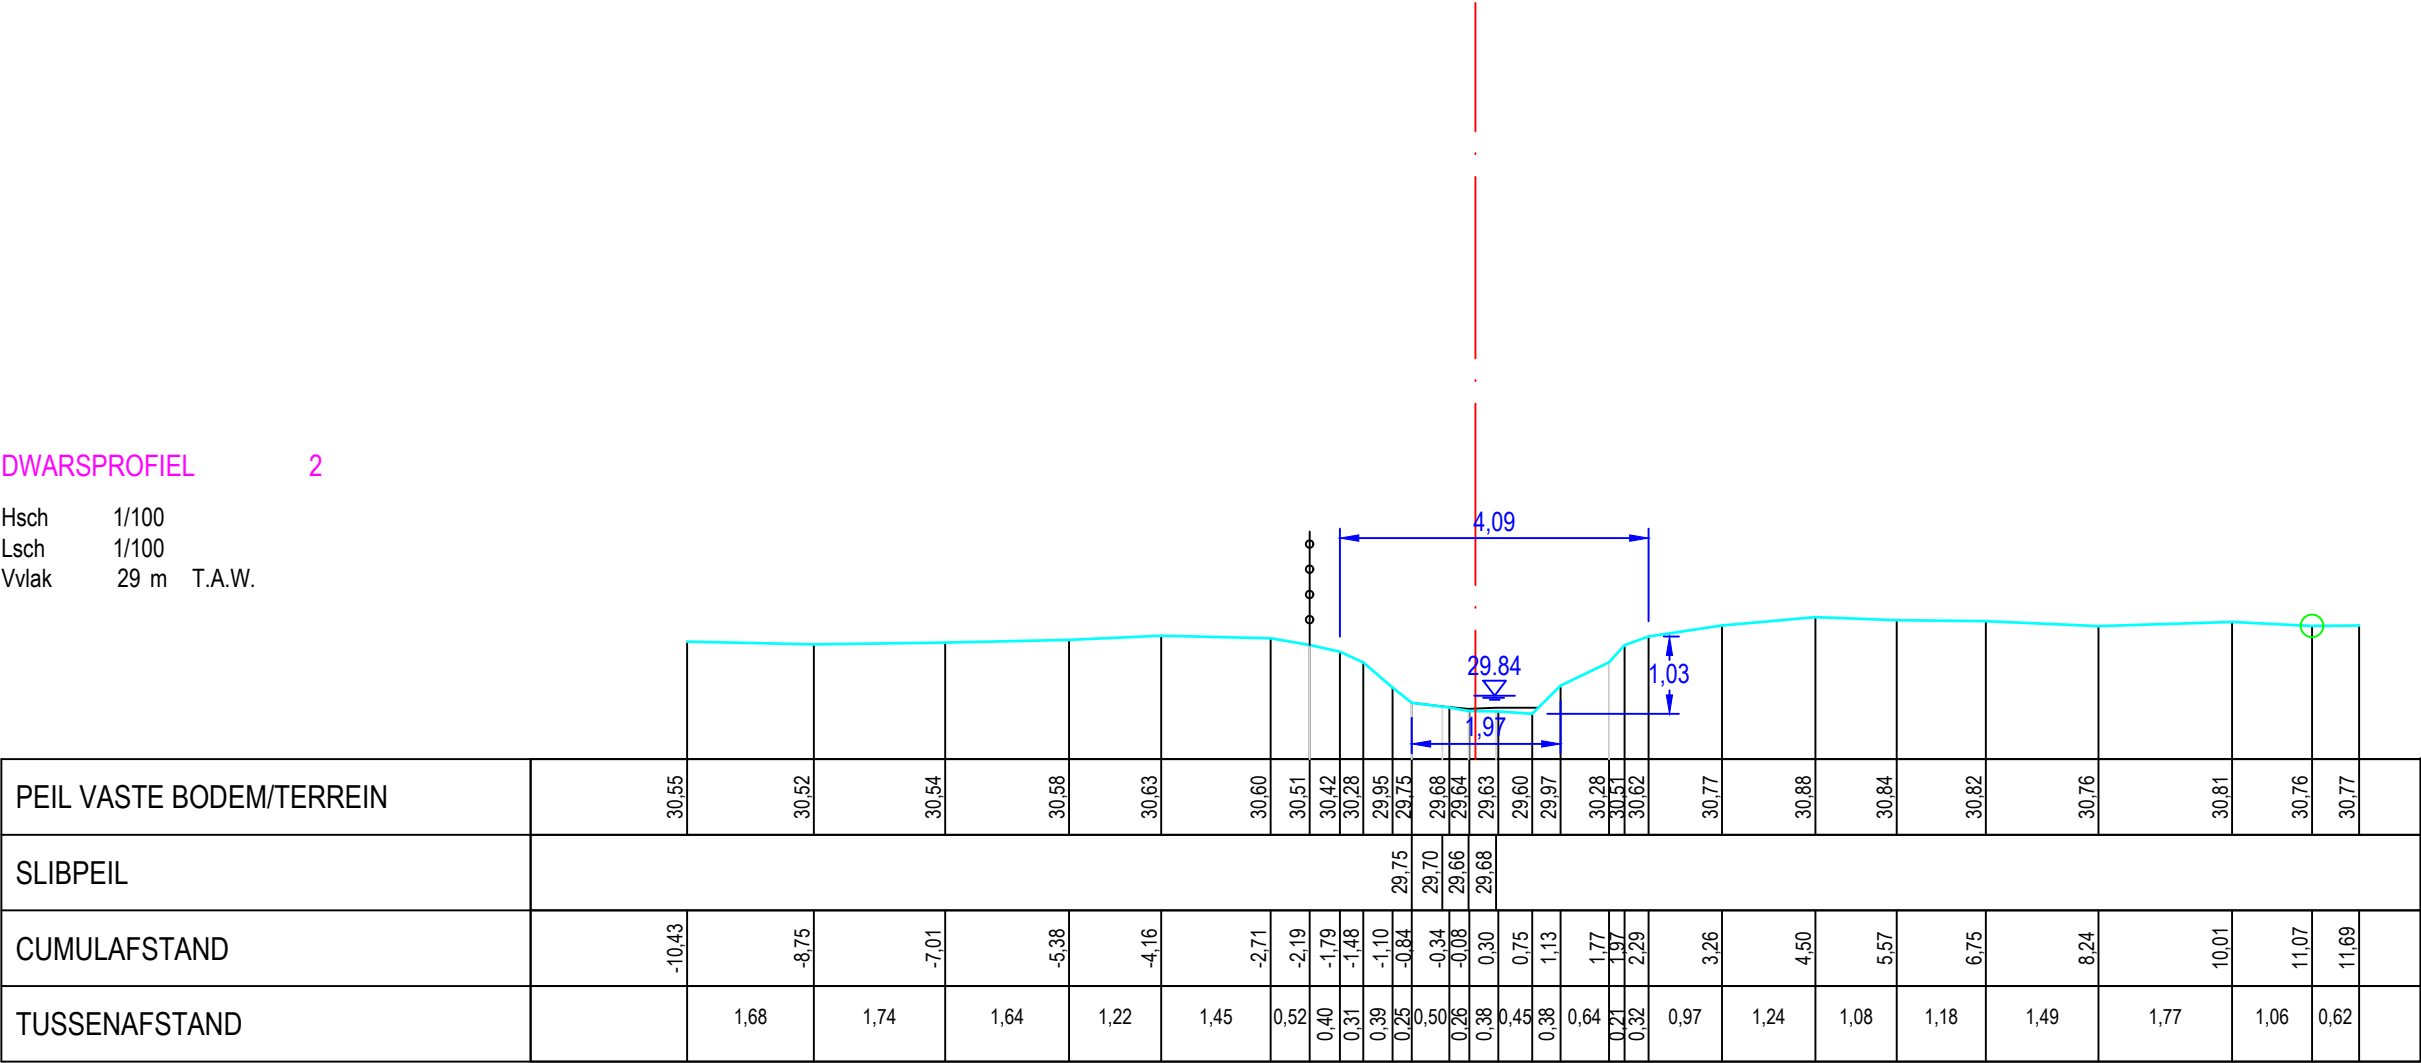

PEIL VASTE BODEM/TERREIN	30.55	30.52	30.54	30.58	30.63	30.60	30.51	30.42	30.28	29.95	29.75	29.68	29.64	29.63	29.60	29.97	30.28	30.51	30.62	30.77	30.88	30.84	30.82	30.76	30.81	30.76	30.77
SLIBPEIL											29.75	29.70	29.66	29.68													
CUMULAFSTAND	-10.43	-8.75	-7.01	-5.38	-4.16	-2.71	-2.19	-1.79	-1.48	-1.10	-0.84	-0.34	-0.08	0.30	0.75	1.13	1.77	1.97	2.29	3.26	4.50	5.57	6.75	8.24	10.01	11.07	11.69
TUSSENAFSTAND		1.68	1.74	1.64	1.22	1.45	0.52	0.40	0.31	0.39	0.25	0.50	0.26	0.38	0.45	0.38	0.64	0.21	0.32	0.97	1.24	1.08	1.18	1.49	1.77	1.06	0.62

Gemeente Huldenberg

B2271 **Leigracht**

VHAG: 6669

Locatie atlaspunt (LB72): X-coördinaat: 168795,7669 Y-coördinaat: 163673,6744

DWARSPROFIELPLAN

Atlaspunt - 002
Datum opmeting: 2020-01-16
Schaal: 1/100

