



Legende

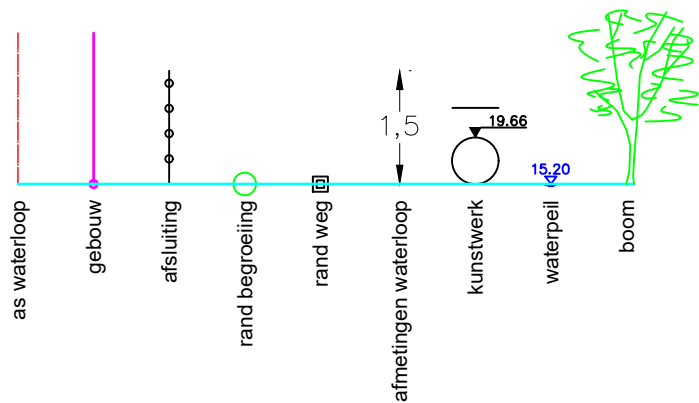

Dwarsprofiel 3  
Vergelijkingsvlak 8.00 m T.A.W.  
0+67.86

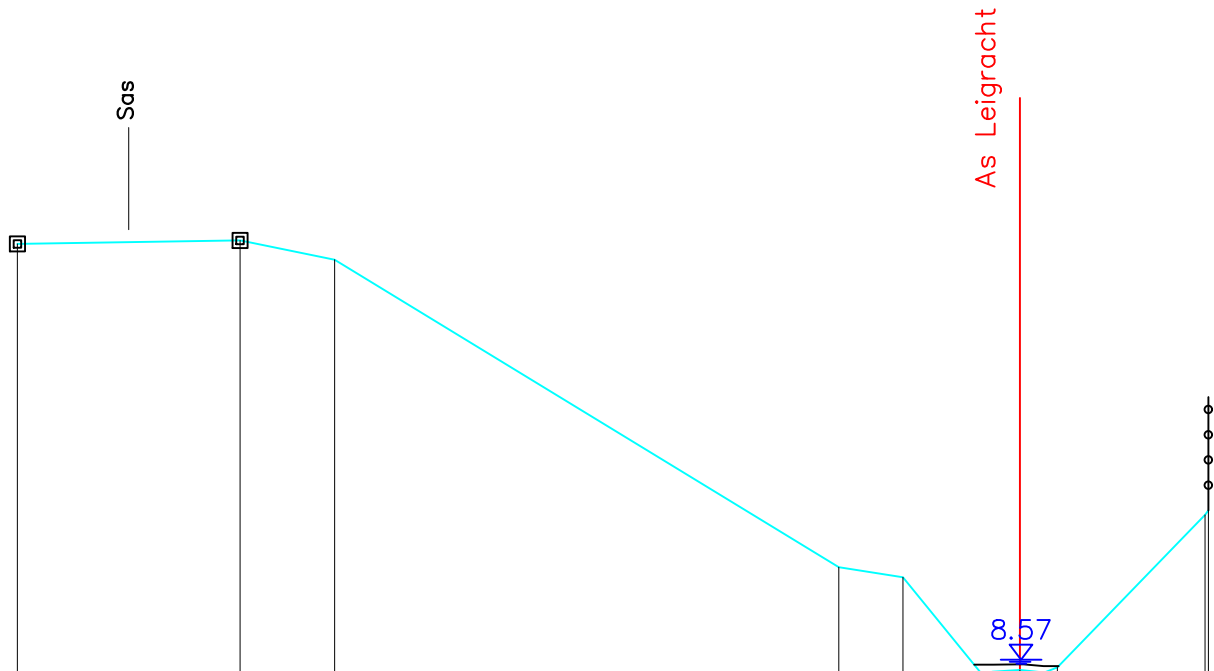

|                  |        |        |        |       |       |       |       |       |       |       |        |
|------------------|--------|--------|--------|-------|-------|-------|-------|-------|-------|-------|--------|
| Peil vaste bodem | -14.07 | -14.12 | -13.86 | -9.80 | -9.66 | -8.38 | -8.41 | -8.44 | -8.49 | -8.47 | -10.49 |
| Slibpeil         |        |        |        |       |       | 8.51  | 8.51  | 8.51  | 8.49  | 8.47  |        |
| Tussenafstand    |        | 2.95   | 1.25   | 6.67  | 0.85  | 1.04  | 0.14  | 0.36  | 0.32  | 0.17  | 1.95   |
| Afstand tot as   | -13.26 | -10.32 | -9.07  | -2.40 | -1.55 | -0.58 | -0.36 | -0.00 | -0.32 | -0.50 | -2.45  |

Gemeente Boortmeerbeek

**B2107**

**Leigracht**

VHAG: 7109

Locatie atlaspunt (LB72): X-coördinaat: 163817,8667 Y-coördinaat: 184510,6214

DWARSPROFIELPLAN

Atlaspunt - 003  
Datum opmeting: 16/03/2020  
Schaal: 1/100

