



Legende

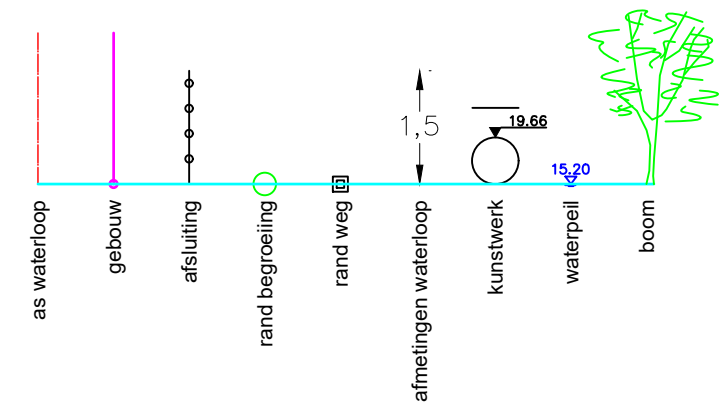

Dwarsprofiel 9  
Vergelijkingsvlak 8.00 m T.A.W.  
2+96.42

|                  |        |        |        |        |       |       |       |        |        |        |
|------------------|--------|--------|--------|--------|-------|-------|-------|--------|--------|--------|
| Peil vaste bodem | -14.28 | -14.28 | -14.15 | -11.72 | 9.86  | 9.85  | 9.85  | -11.31 | -13.04 | -13.11 |
| Slibpeil         |        |        |        |        | 9.91  | 9.91  | 9.91  |        |        |        |
| Tussenafstand    |        | 3.09   | 3.36   | 4.39   | 0.67  | 0.28  | 0.15  | 1.21   | 2.44   | 0.57   |
| Afstand tot as   | -11.79 | -8.70  | -5.34  | -0.95  | -0.28 | -0.09 | -0.15 | -1.35  | -3.80  | -4.37  |

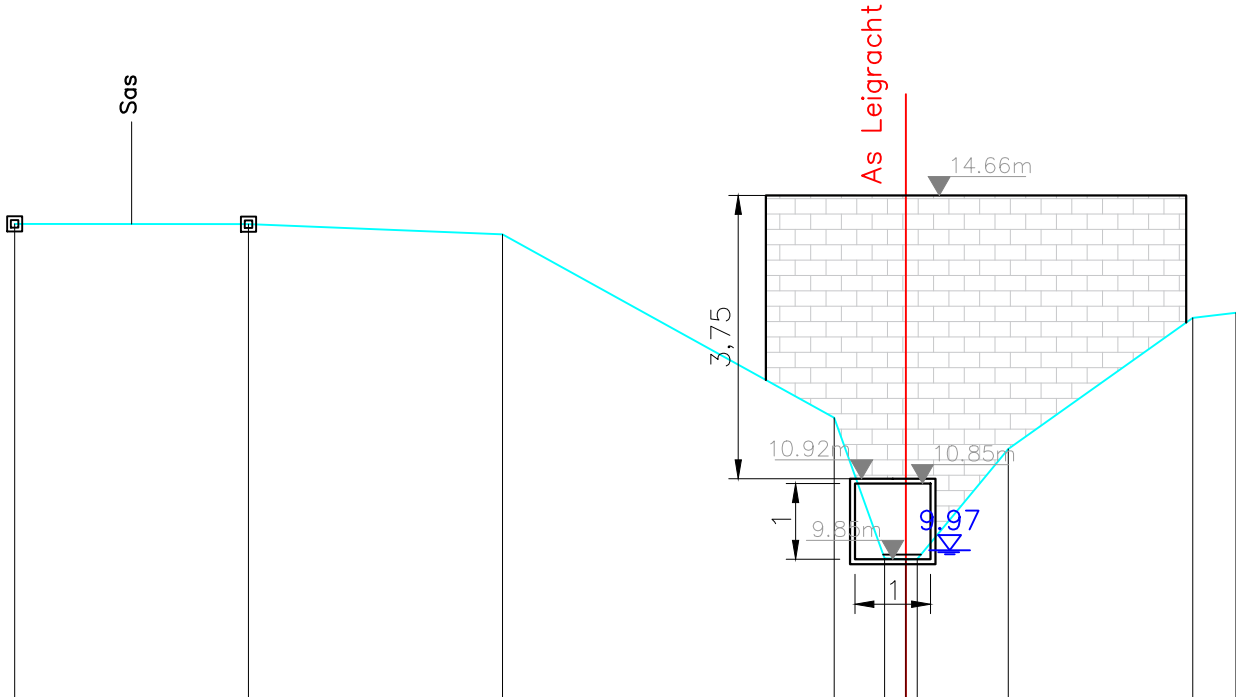

Gemeente Boortmeerbeek

**B2107** **Leigracht**

VHAG: 7109

Locatie atlaspunt (LB72): X-coördinaat: 163977,2031 Y-coördinaat: 184347,001

DWARSPROFIELPLAN

Atlaspunt - 009  
Datum opmeting: 16/03/2020  
Schaal: 1/100

