
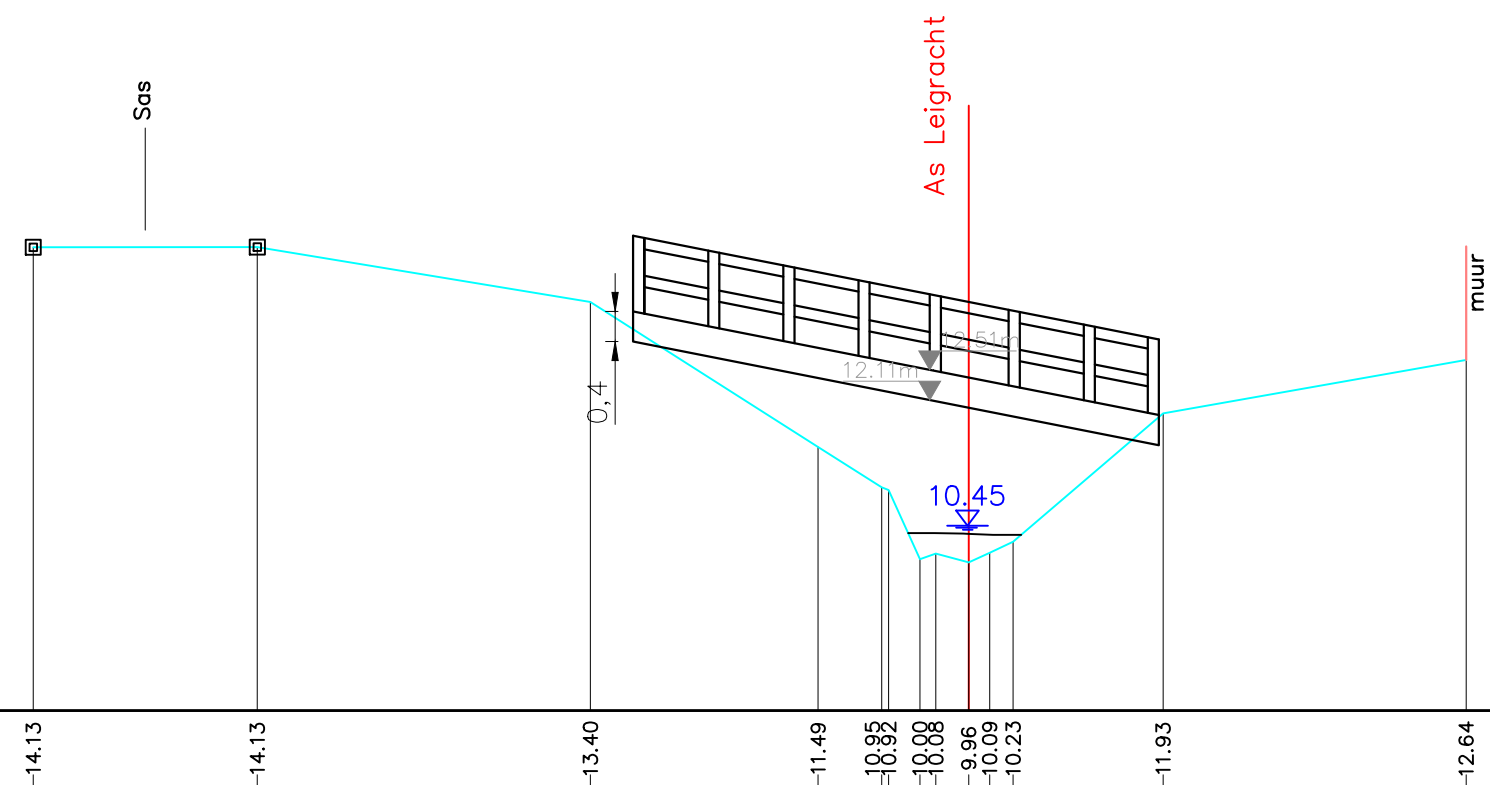


Legende

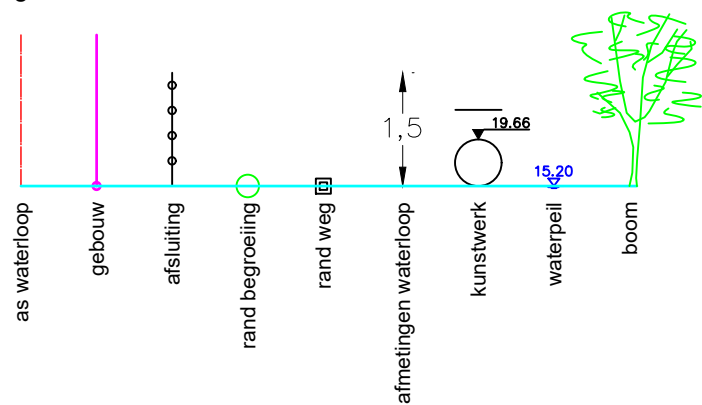

Dwarsprofiel 11
Vergelijkingsvlak 8.00 m T.A.W.
4+95.83

Peil vaste bodem	-14.13	-14.13	-13.40	-11.49	10.95	10.92	10.00	10.08	9.96	10.09	10.23	-11.93	-12.64
Slibpeil					10.35	10.35	10.35	10.34	10.32	10.32			
Tussenafstand		2.96	4.41	3.01	0.84	0.09	0.41	0.21	0.43	0.28	0.31	1.98	4.01
Afstand tot as	- 12.35	- 9.39	- 5.00	- 1.99	- 1.15	- 0.65	- 0.43	- 0.00	- 0.28	- 0.59	- 2.57	- 6.58	