


Legende

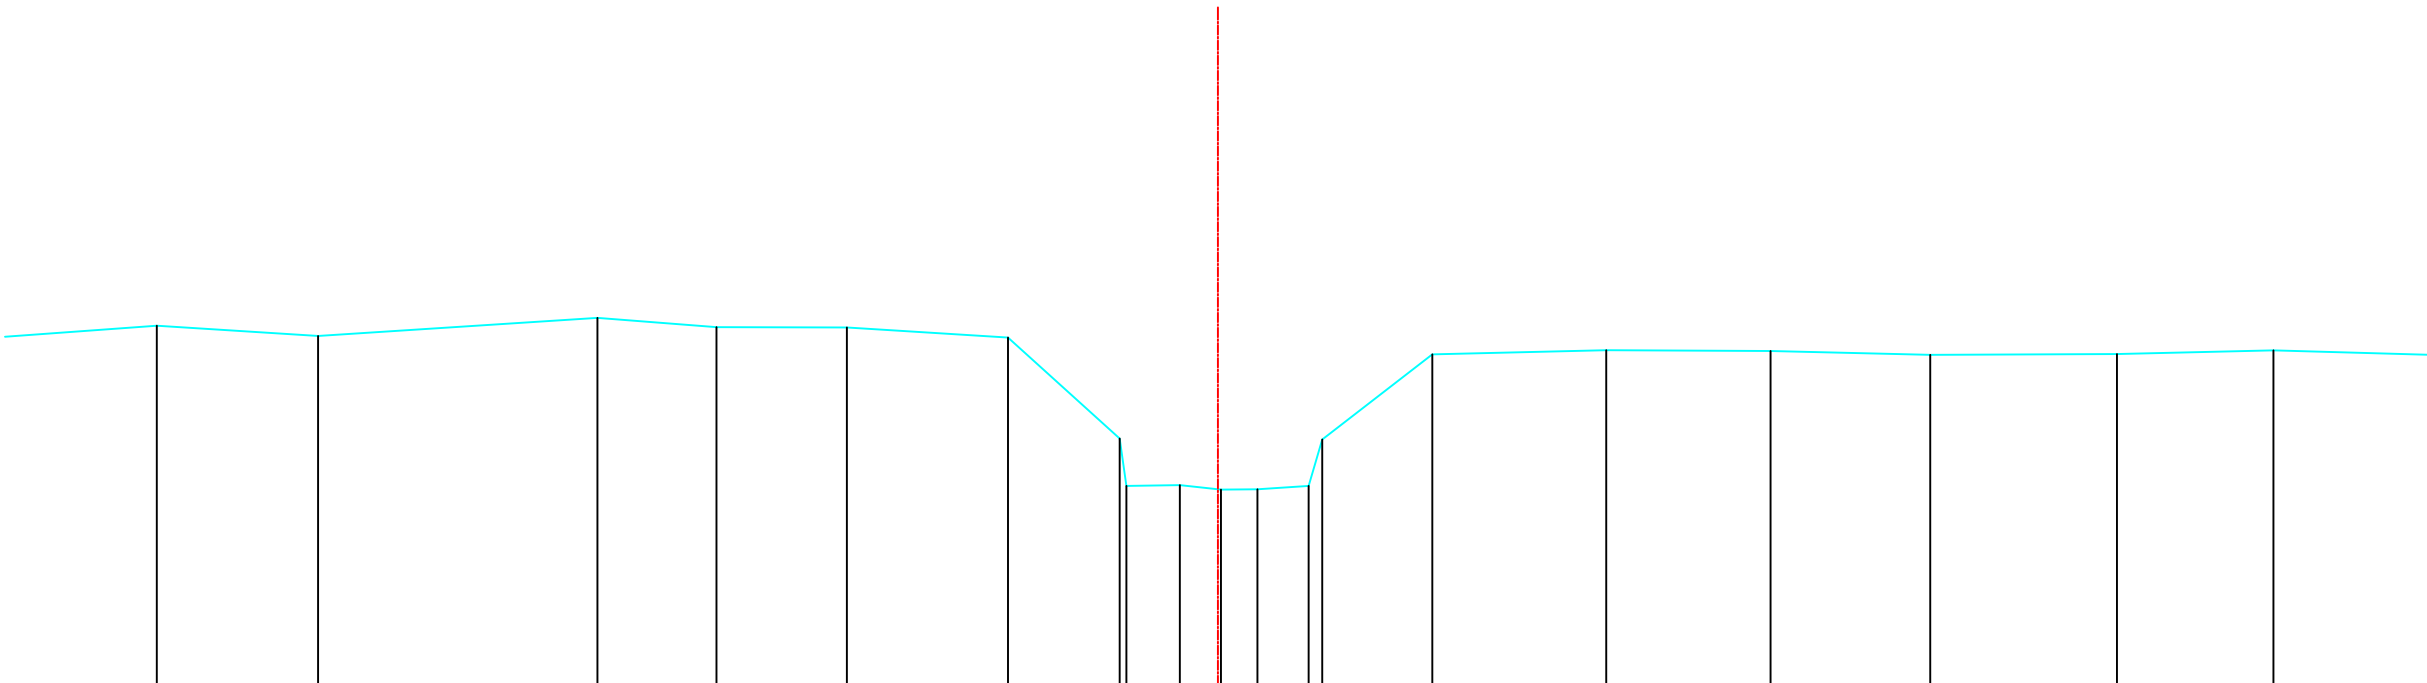

Bestaande hoogten Vaste bodem	12.79	12.66	12.90	12.77	12.77	12.63	11.30	10.67	10.68	10.62	10.63	10.67	11.29	12.41	12.47	12.46	12.41	12.42	12.46	
Slibbodem																				
Tussenafstanden	2.22	2.14	3.69	1.57	1.72	2.13	1.48	0.90	0.71	0.55	0.48	0.68	0.18	1.46	2.30	2.18	2.11	2.47	2.07	2.38
Samengetelde afstanden	-14.04	-11.90	-8.21	-6.63	-4.91	-2.78	-1.30	-1.21	-0.50	0.04	0.52	1.20	1.38	2.84	5.14	7.31	9.42	11.89	13.96	

Gemeente Steenokkerzeel

B2089

Lellebeek en Leibeek

VHAG: 6565

Locatie atlaspunt (LB72): X-coördinaat: 160169,7241 Y-coördinaat: 180904,7061

DWARSPROFIELPLAN

Atlaspunt - 001
Datum opmeting: 2000-01-01
Schaal: 1/100

