


Legende

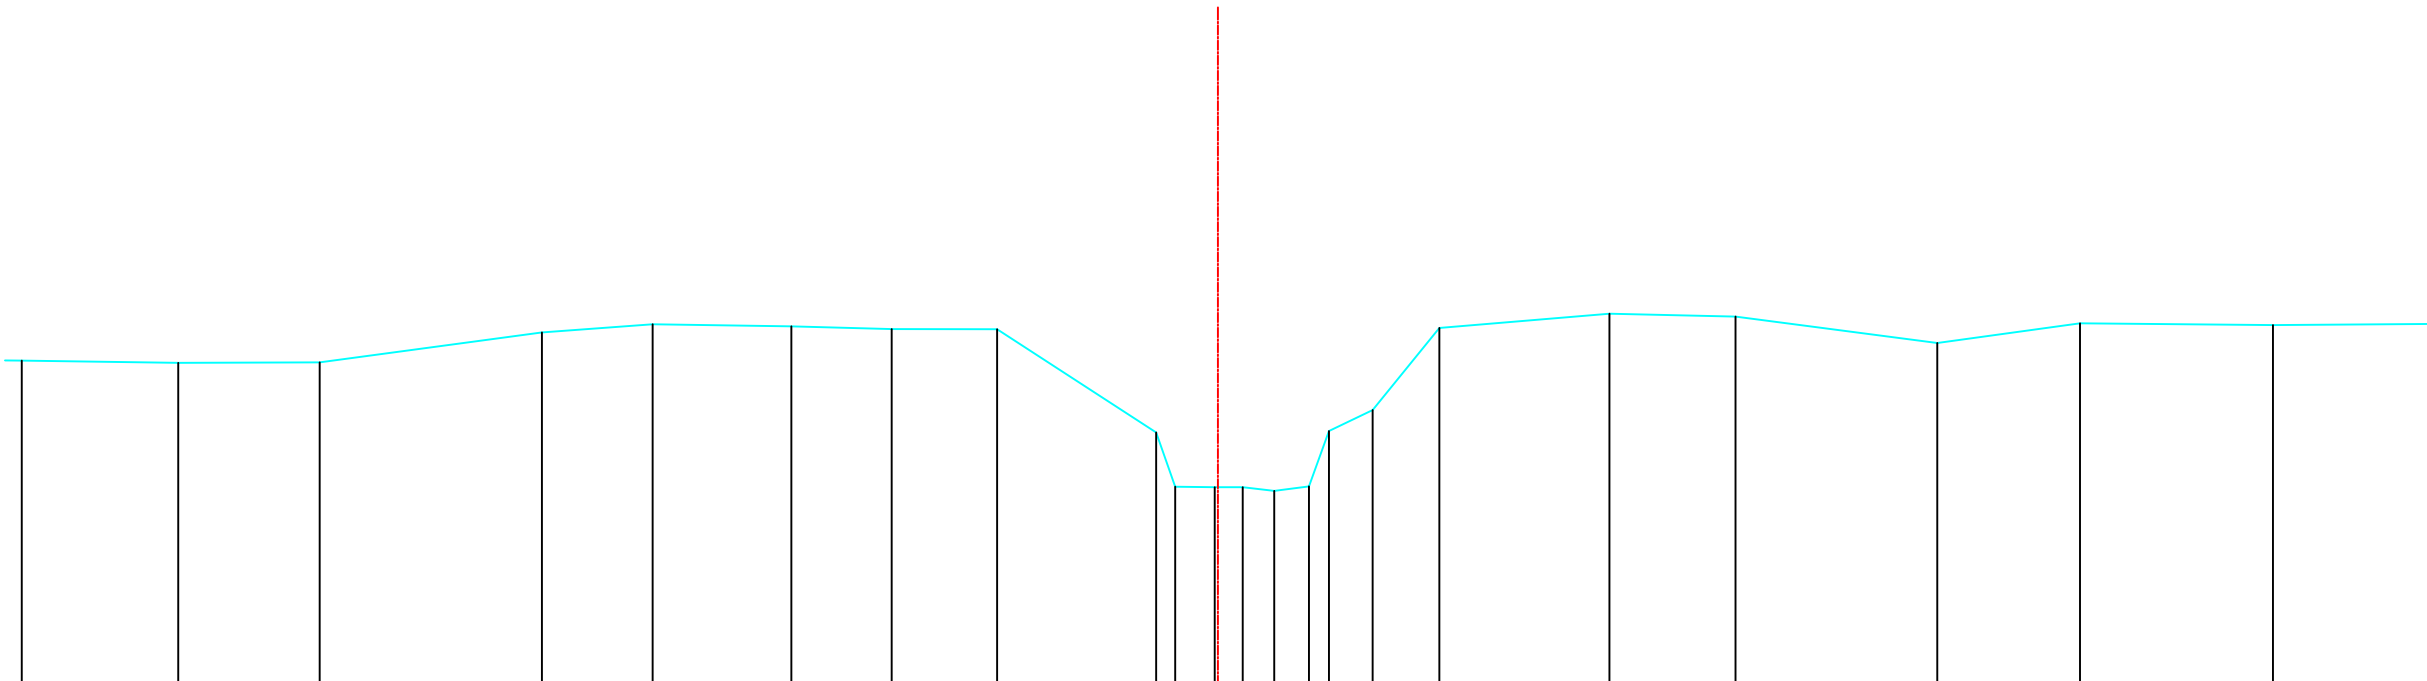

Bestaande hoogten Vaste bodem	12.33	12.30	12.31	12.70	12.81	12.78	12.75	12.75	11.38	10.66	10.66	10.61	10.67	11.40	11.68	12.76	12.95	12.91	12.56	12.82	12.80		
Slibbodem																							
Tussenafstanden		2.07	1.87	2.94	1.46	1.84	1.33	1.40	2.10	.25	.52	.37	.42	.46	.26	.58	0.88	2.25	1.67	2.67	1.89	2.55	3.09
Samengetelde afstanden	-15.82	-13.75	-11.88	-8.94	-7.48	-5.64	-4.32	-2.92	-.82	-.57	-.04	0.33	0.75	1.20	1.47	2.05	2.93	5.18	6.85	9.51	11.40	13.96	

Gemeente Steenokkerzeel

B2089

Lellebeek en Leibeek

VHAG: 6565

Locatie atlaspunt (LB72):

X-coördinaat: 160144,2628 Y-coördinaat: 180754,2885

DWARSPROFIELPLAN

Atlaspunt - 004

Datum opmeting: 2000-01-01

Schaal: 1/100



VLAAMS-
BRABANT