
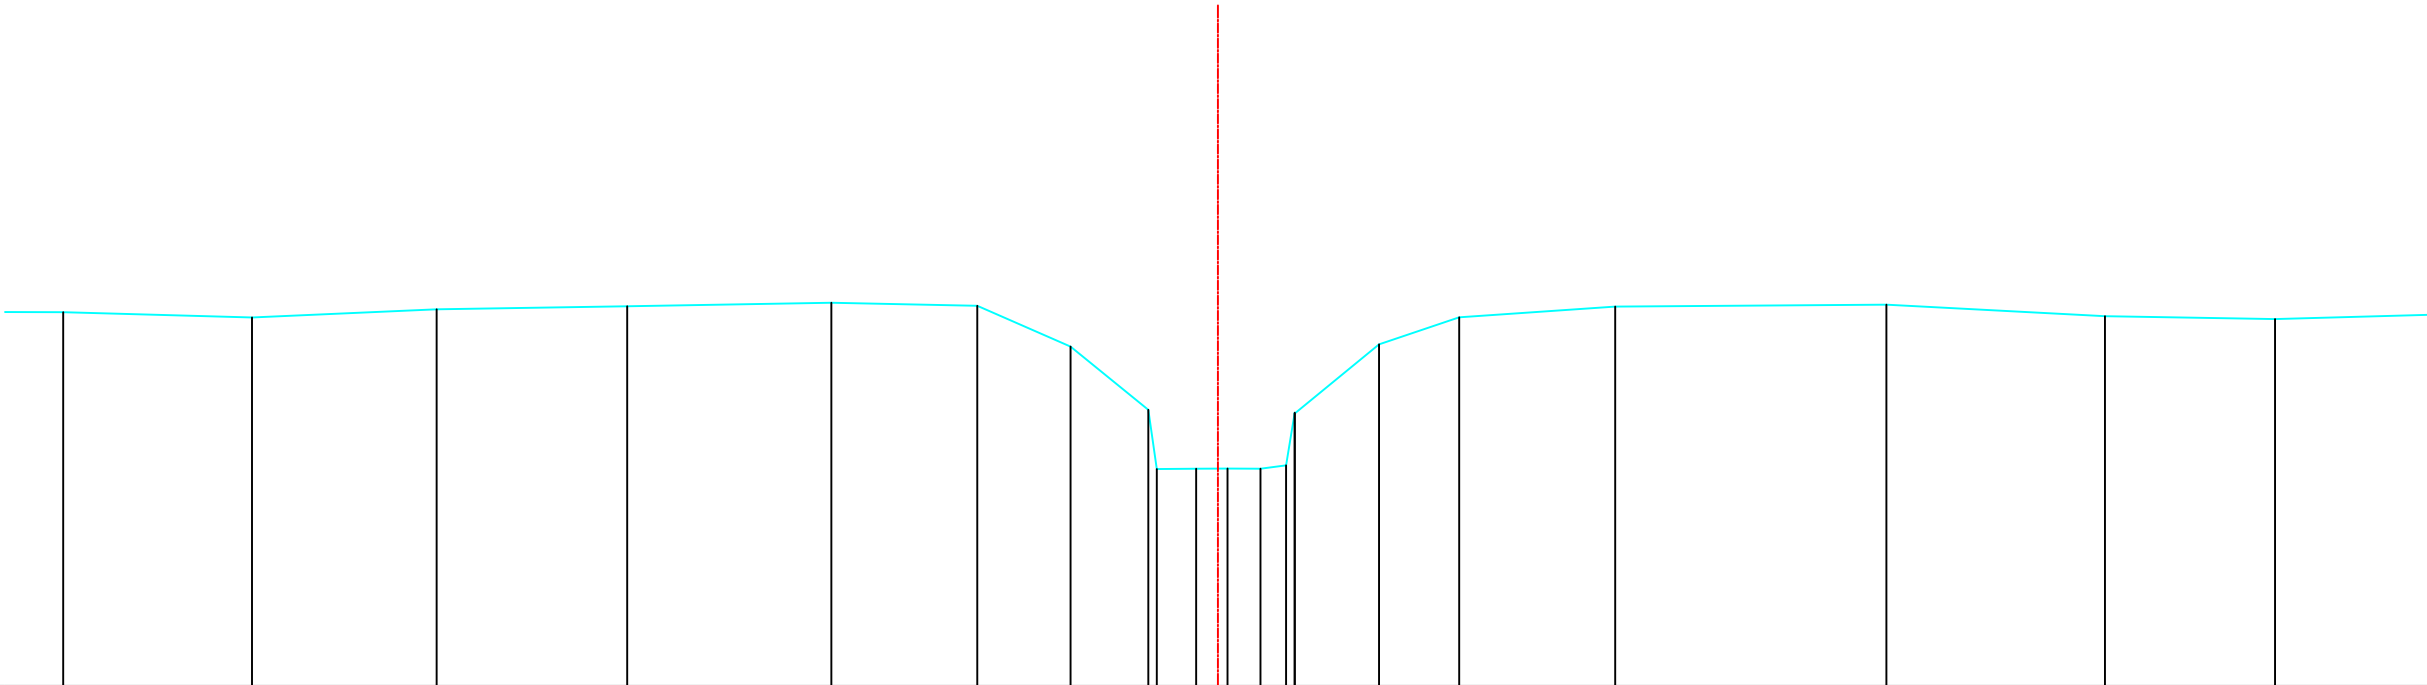


Legende

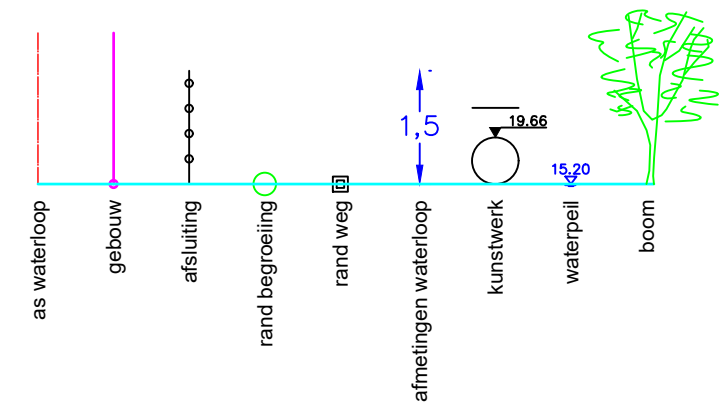

Bestaande hoogten Vaste bodem	12.94	12.87	12.98	13.02	13.07	13.03	12.49	11.65	10.87	10.87	10.88	10.87	10.92	11.60	12.52	12.88	13.02	13.04	12.89	12.85	
Slibbodem																					
Tussenafstanden		2.50	2.44	2.52	2.70	1.93	1.23	1.03	.11	.52	.42	.44	.34	.11	1.11	1.06	2.06	3.59	2.89	2.25	2.57
Samengetelde afstanden	-15.28	-12.78	-10.34	-7.82	-5.11	-3.18	-1.95	-.92	-.81	-.29	0.13	0.56	0.90	1.02	2.13	3.19	5.26	8.84	11.73	13.98	

Gemeente Steenokkerzeel

B2089

Lellebeek en Leibeeek

VHAG: 6565

Locatie atlaspunt (LB72): X-coördinaat: 160135,968 Y-coördinaat: 180703,3789

DWARSPROFIELPLAN

Atlaspunt - 005
Datum opmeting: 2000-01-01
Schaal: 1/100

