
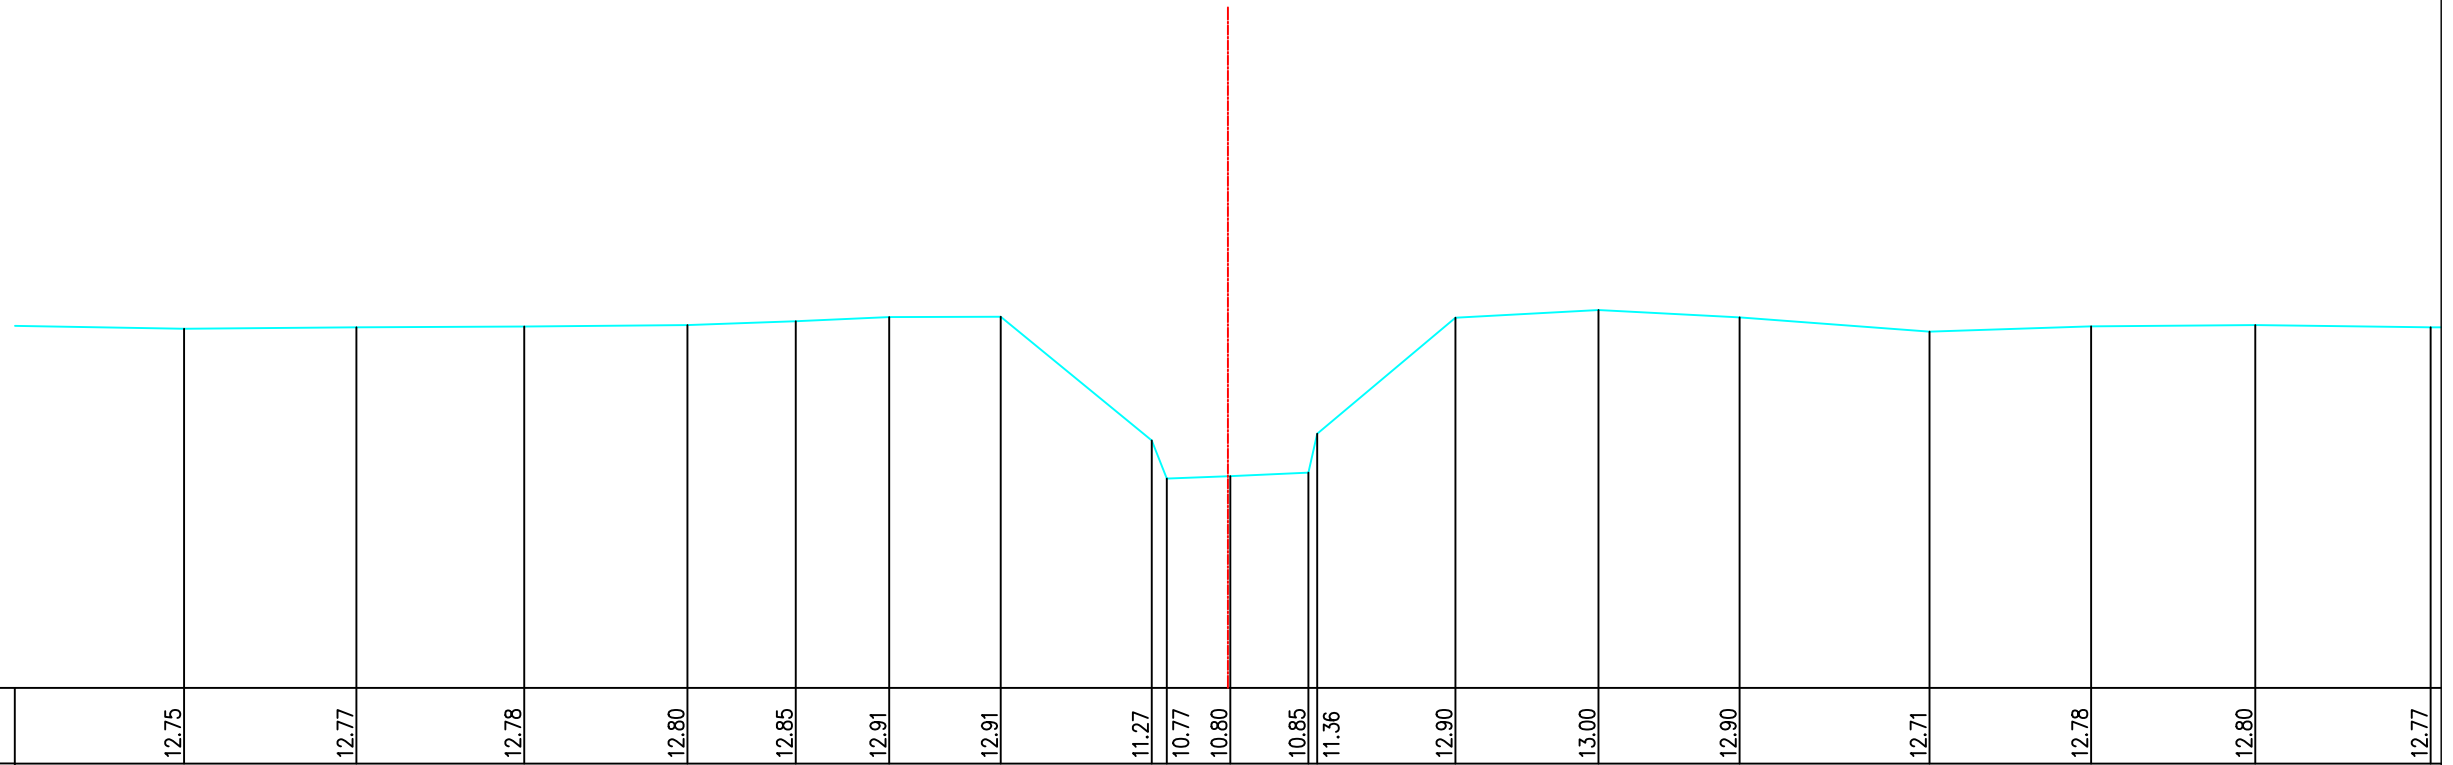


Legende

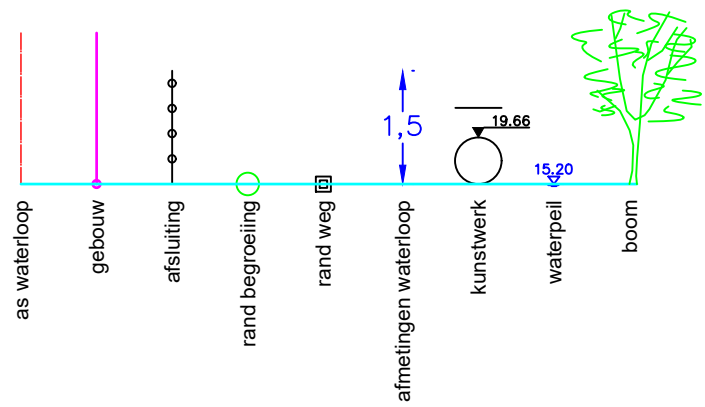

Bestaande hoogten Vaste bodem	12.75	12.77	12.78	12.80	12.85	12.91	12.91	11.27	10.77	10.80	10.85	11.36	12.90	13.00	12.90	12.71	12.78	12.80	12.77
Slibbodem																			
Tussenafstanden	2.37	2.28	2.22	2.16	1.43	1.24	1.48	2.00	0.20	0.84	1.03	1.12	1.83	1.89	1.87	2.51	2.14	2.17	2.32
Samengetelde afstanden	-13.81	-11.53	-9.31	-7.15	-5.72	-4.48	-3.01	-1.01	-0.81	0.03	1.06	1.18	3.01	4.90	6.77	9.28	11.42	13.59	15.91

Gemeente Steenokkerzeel

B2089

Lellebeek en Leibeek

VHAG: 6565

Locatie atlaspunt (LB72): X-coördinaat: 160127,0126 Y-coördinaat: 180650,296

DWARSPROFIELPLAN

Atlaspunt - 007

Datum opmeting: 2000-01-01

Schaal:	1/100
---------	-------

