


Legende

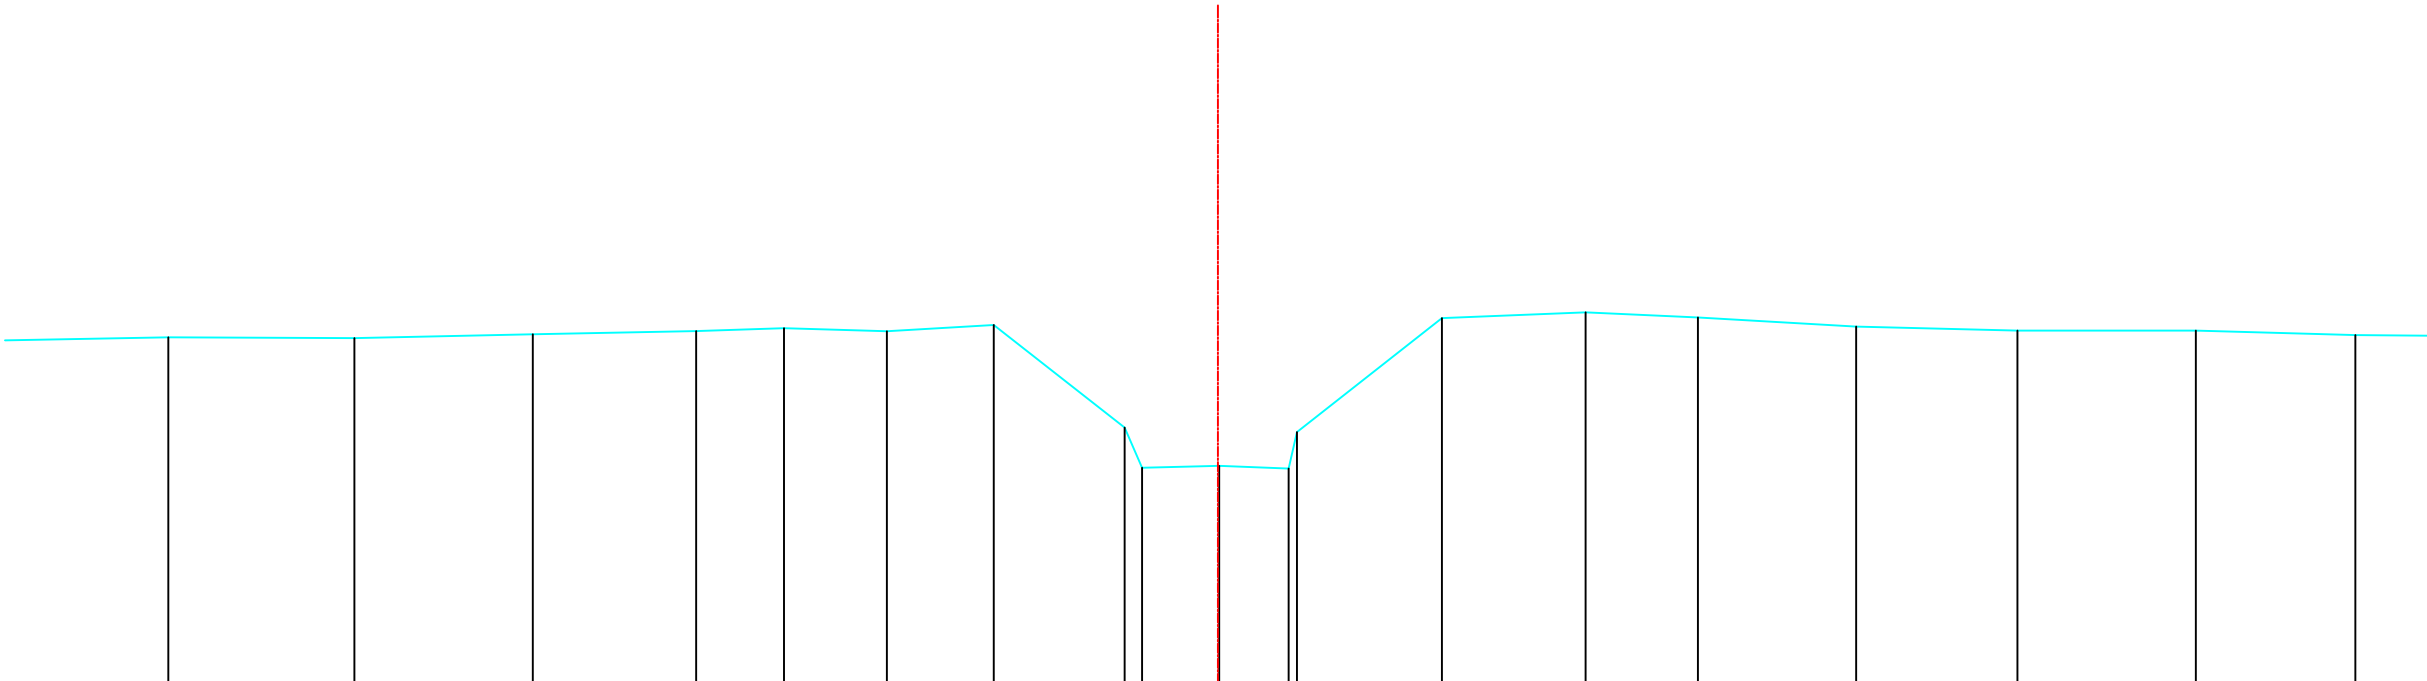

Bestaande hoogten Vaste bodem	12.61	12.60	12.65	12.69	12.73	12.69	12.77	11.42	10.89	10.91	10.88	11.36	12.86	12.94	12.87	12.75	12.70	12.70	12.64
Slibbodem																			
Tussenafstanden	2.18	2.46	2.36	2.16	1.16	1.36	1.41	1.73	.23	1.02	0.92	.11	1.92	1.90	1.49	2.09	2.13	2.36	2.11
Samengetelde afstanden	-13.89	-11.43	-9.07	-6.90	-5.74	-4.38	-2.97	-1.24	-1.01	0.01	0.93	1.04	2.96	4.86	6.35	8.44	10.57	12.93	15.04

Gemeente Steenokkerzeel

B2089

Lellebeek en Leibeek

VHAG: 6565

Locatie atlaspunt (LB72): X-coördinaat: 160119,452 Y-coördinaat: 180601,8028

DWARSPROFIELPLAN

Atlaspunt - 008
Datum opmeting: 2000-01-01
Schaal: 1/100

