


Legende

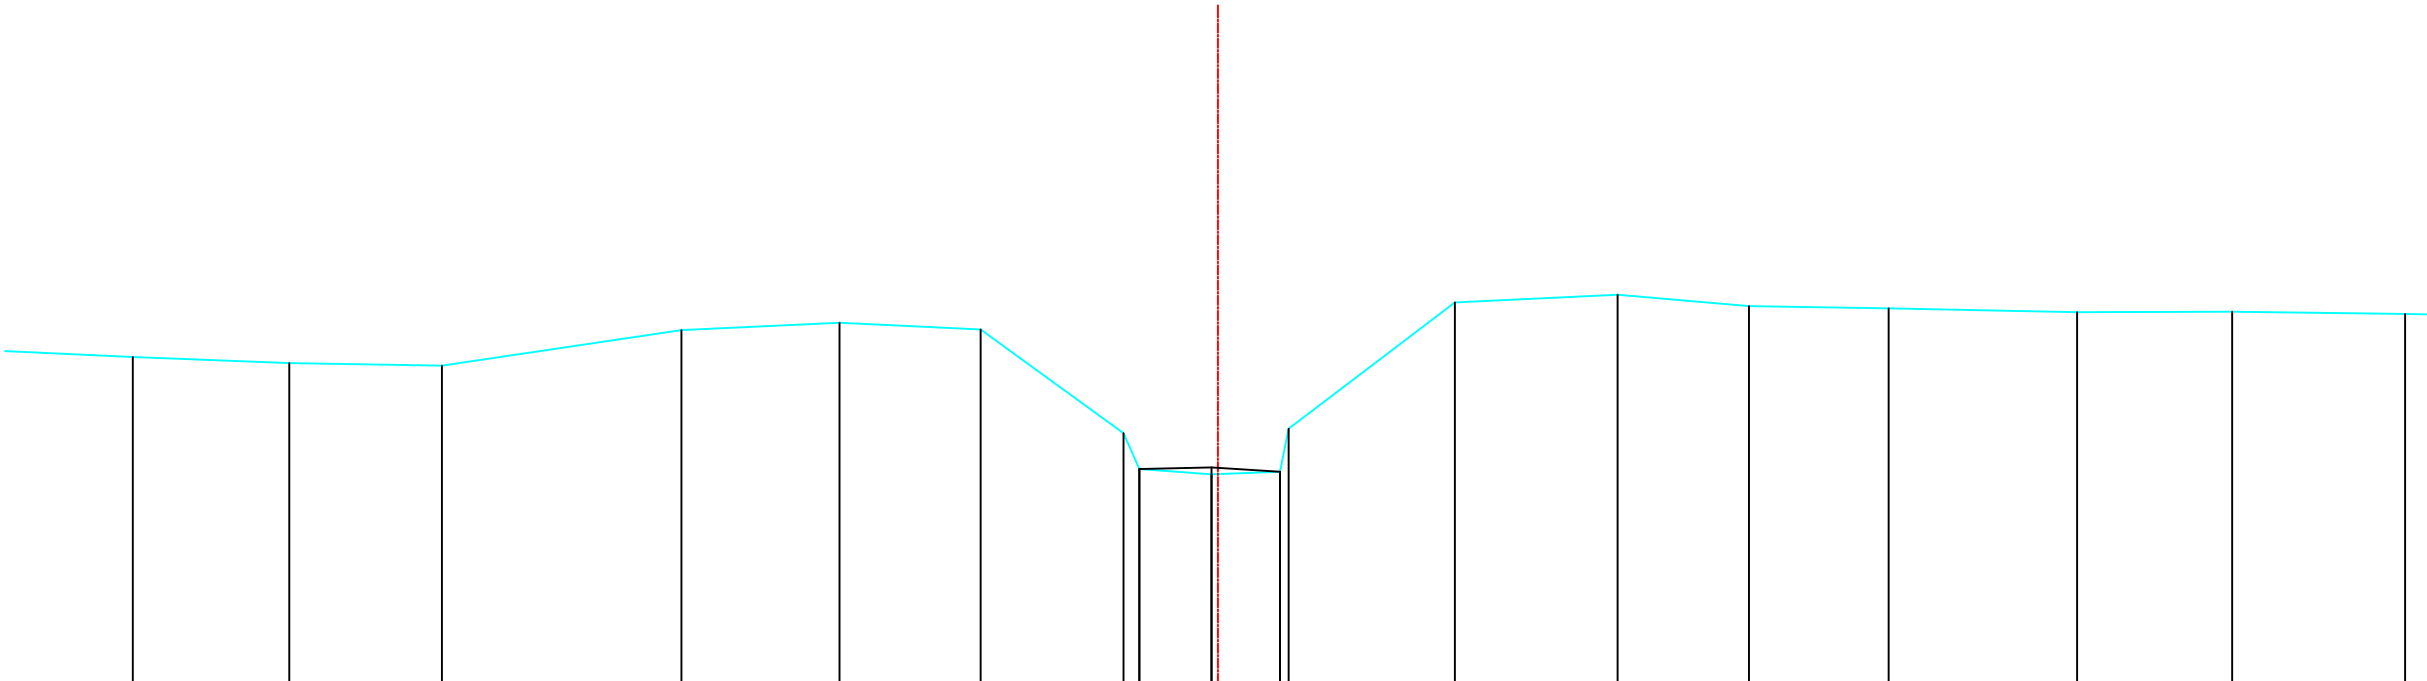

Bestaande hoogten Vaste bodem	12.35	12.27	12.24	12.71	12.80	12.72	11.34	10.87	10.80	10.83	11.40	13.07	13.17	13.02	12.99	12.94	12.95	12.92
Slibbodem							10.87	10.89	10.83									
Tussenafstanden	2.17	2.07	2.02	3.17	2.09	1.87	1.89	.21	0.96	0.91	.11	2.20	2.15	1.74	1.85	2.49	2.05	2.29
Samengetelde afstanden	-14.36	-12.29	-10.27	-7.10	-5.01	-3.14	-1.25	-1.04	-.09	0.82	0.93	3.13	5.29	7.02	8.87	11.37	13.41	15.70

Gemeente Steenokkerzeel

B2089

Lellebeek en Leibeek

VHAG: 6565

Locatie atlaspunt (LB72): X-coördinaat: 160109,8644 Y-coördinaat: 180547,422

DWARSPROFIELPLAN

Atlaspunt - 009
Datum opmeting: 2000-01-01
Schaal: 1/100

