
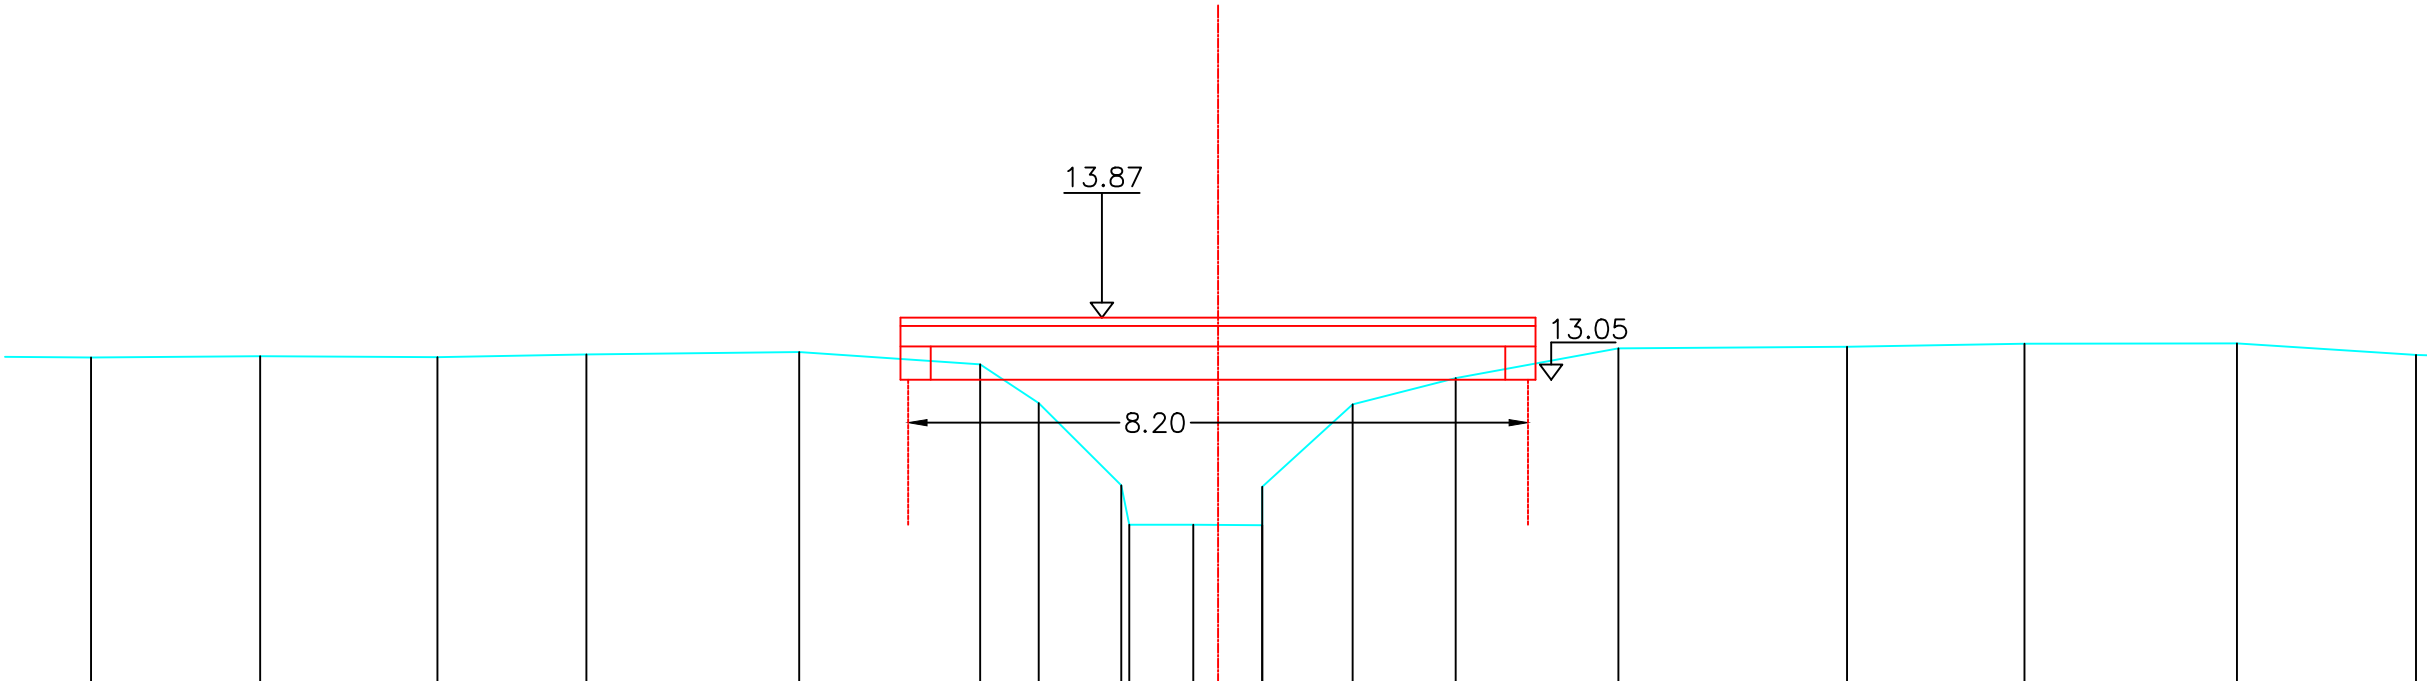


Legende

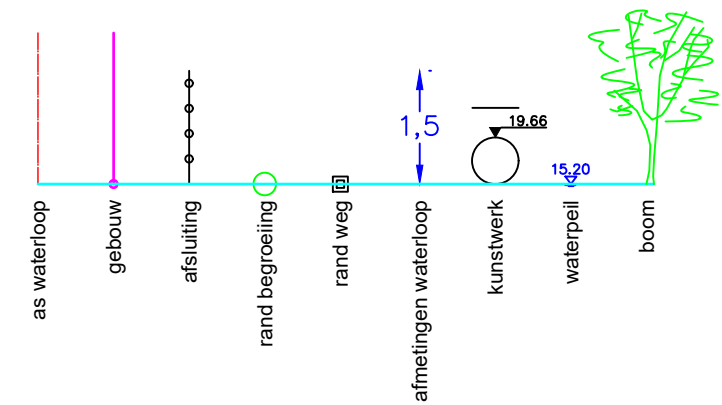

Bestaande hoogten Vaste bodem	13.34	13.36	13.35	13.38	13.42	13.25	12.74	11.65	11.13	11.13	11.13	11.63	12.72	13.07	13.46	13.49	13.53	13.53	13.38
Slibbodem																			
Tussenafstanden	4	2.24	2.35	1.97	2.82	2.39	0.78	1.09	1.11	0.85	0.91	1.20	1.36	2.15	3.02	2.35	2.81	2.37	
Samengetelde afstanden	-14.91	-12.67	-10.33	-8.35	-5.54	-3.15	-2.37	-1.28	-1.17	-0.33	0.59	1.78	3.14	5.30	8.32	10.67	13.48	15.85	

Gemeente Steenokkerzeel

B2089 **Lellebeek en Leibeek**

VHAG: 6565

Locatie atlaspunt (LB72): X-coördinaat: 160095,3507 Y-coördinaat: 180461,1754

DWARSPROFIELPLAN

Atlaspunt - 011
Datum opmeting: 2000-01-01
Schaal: 1/100

