
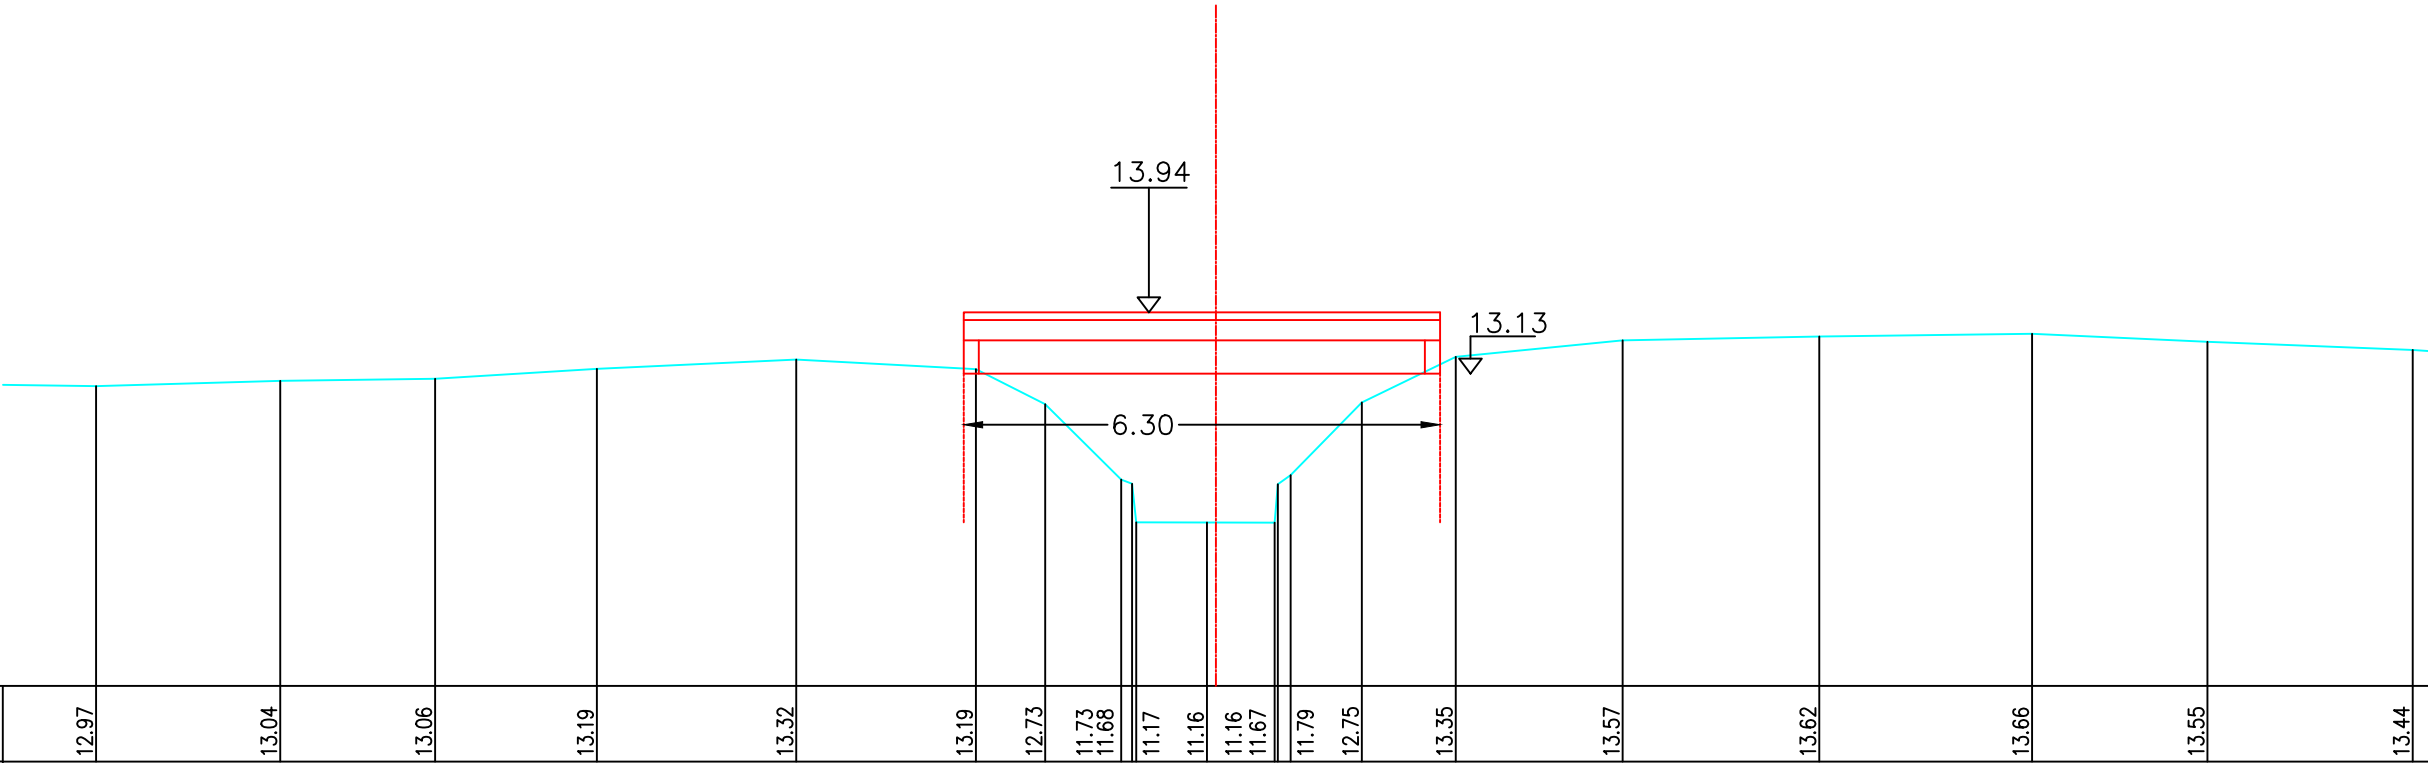


Legende

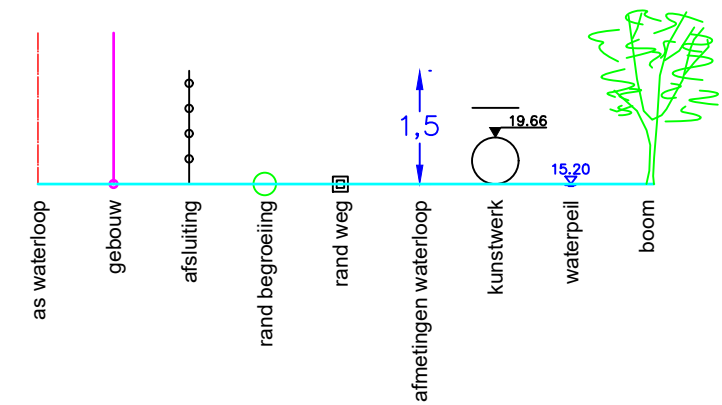

Bestaande hoogten Vaste bodem	12.97	13.04	13.06	13.19	13.32	13.19	12.73	11.73 11.68	11.17	11.16	11.16 11.67	11.79	12.75	13.35	13.57	13.62	13.66	13.55	13.44
Slibbodem																			
Tussenafstanden	23	2.44	2.05	2.14	2.64	2.38	0.92	1.00	1.15	0.93	0.90	1.17	0.94	1.24	2.21	2.60	2.82	2.32	2.71
Samengetelde afstanden	-14.82	-12.38	-10.33	-8.19	-5.55	-3.18	-2.26	-1.26 -1.11	-1.05	-1.12	0.77 0.82	0.99	1.93	3.17	5.38	7.98	10.79	13.12	15.83

Gemeente Steenokkerzeel

B2089

Lellebeek en Leibeek

VHAG: 6565

Locatie atlaspunt (LB72): X-coördinaat: 160094,2838 Y-coördinaat: 180456,284

DWARSPROFIELPLAN

Atlaspunt - 012
Datum opmeting: 2000-01-01
Schaal: 1/100

