


Legende

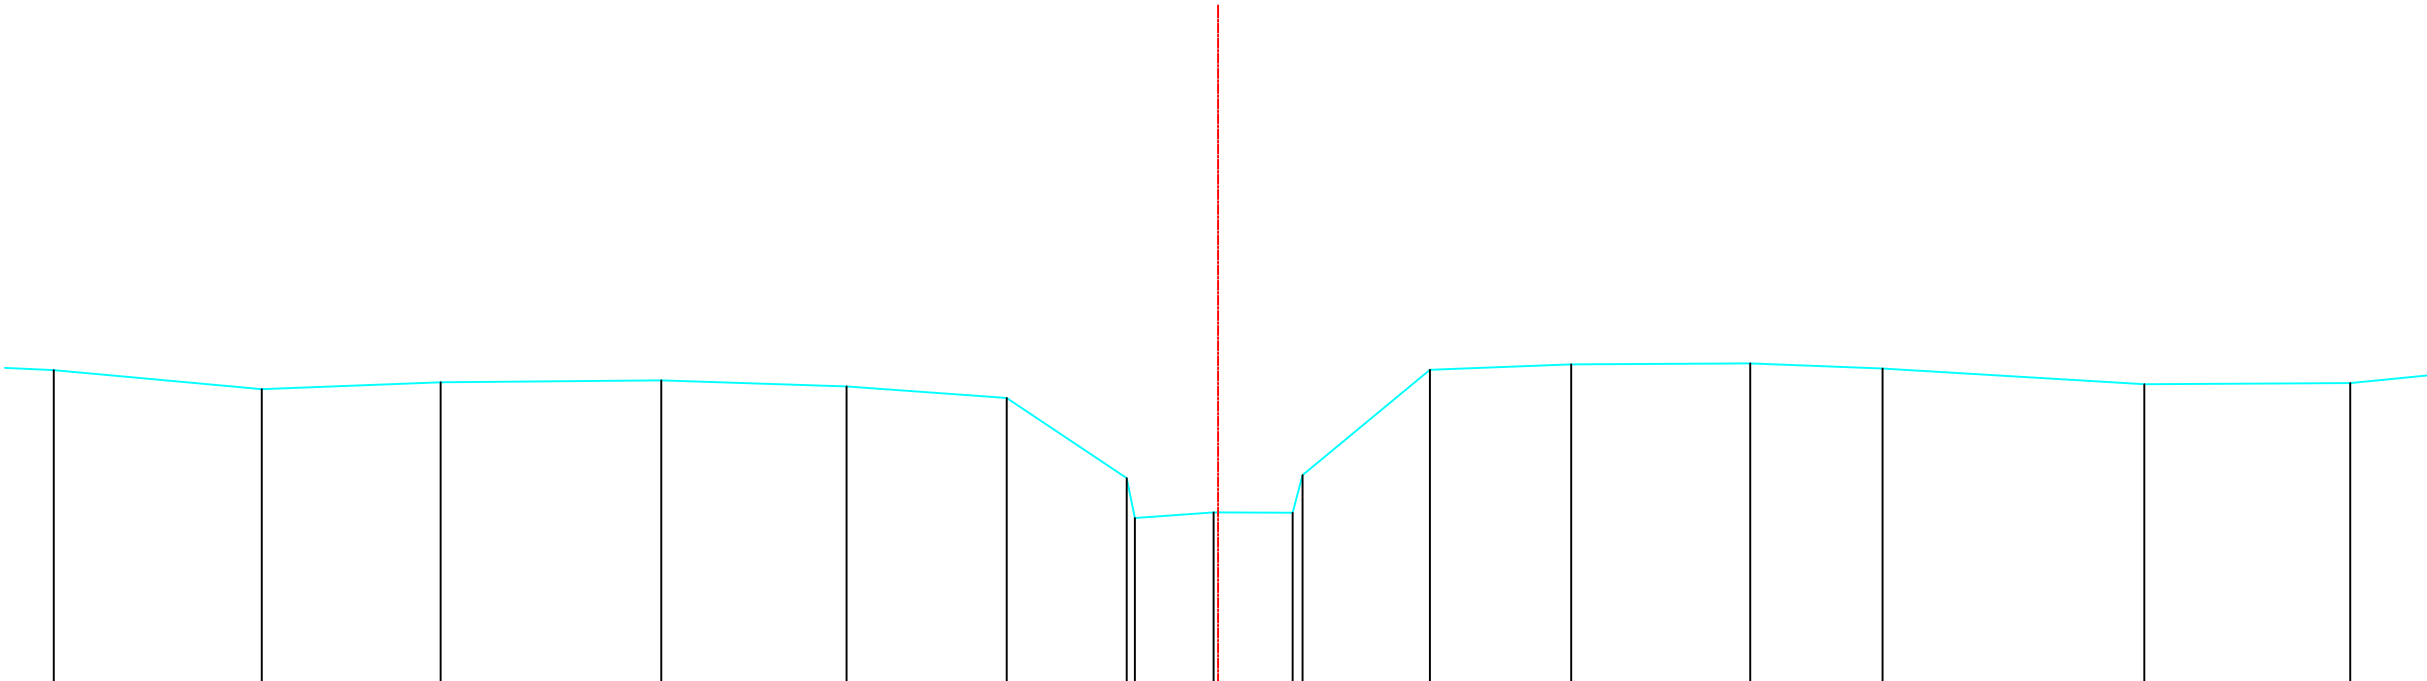

Bestaande hoogten Vaste bodem	13.18	12.93	13.02	13.04	12.96	12.81	11.75	11.22	11.30	11.29	11.79	13.18	13.25	13.27	13.20	12.99	13.01
Slibbodem																	
Tussenafstanden		2.75	2.36	2.92	2.45	2.12	1.59	.11	1.04	1.05	.13	1.69	1.87	2.37	1.75	3.46	2.72
Samengetelde afstanden	-15.40	-12.65	-10.28	-7.37	-4.91	-2.80	-1.21	-1.10	-0.06	0.99	1.12	2.80	4.67	7.04	8.79	12.25	14.98

Gemeente Steenokkerzeel

B2089

Lellebeek en Leibeeek

VHAG: 6565

Locatie atlaspunt (LB72): X-coördinaat: 159997,698 Y-coördinaat: 180336,7396

DWARSPROFIELPLAN

Atlaspunt - 015
Datum opmeting: 2000-01-01
Schaal: 1/100

