


Legende

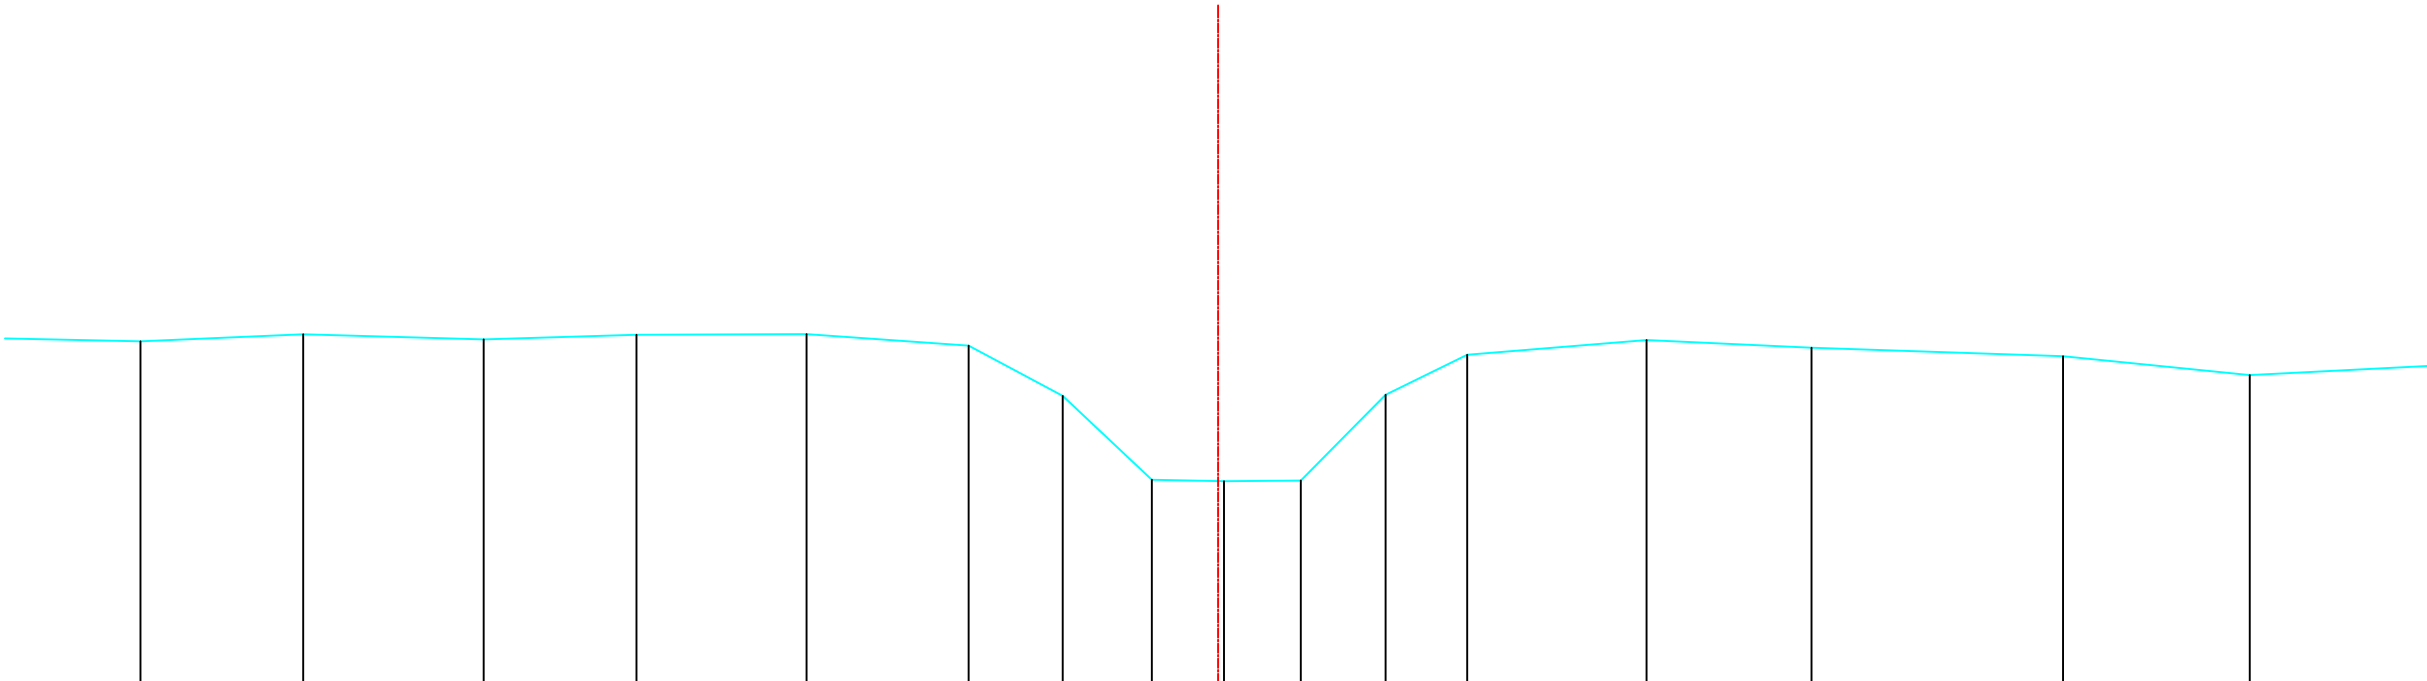

Bestaande hoogten Vaste bodem	13.56	13.65	13.58	13.65	13.65	13.50	12.84	11.73	11.71	11.72	12.85	13.38	13.57	13.47	13.36	13.11	13.24
Slibbodem																	
Tussenafstanden	2.61	2.15	2.39	2.02	2.25	2.14	1.25	1.18	0.96	1.02	1.12	1.08	2.37	2.18	3.33	2.47	2.50
Samengetelde afstanden	-14.25	-12.10	-9.71	-7.69	-5.44	-3.30	-2.05	-0.88	0.08	1.10	2.22	3.30	5.67	7.85	11.18	13.65	16.15

Gemeente Steenokkerzeel

B2089

Lellebeek en Leibeek

VHAG: 6565

Locatie atlaspunt (LB72): X-coördinaat: 159955,3475 Y-coördinaat: 180290,4154

DWARSPROFIELPLAN

Atlaspunt - 017
Datum opmeting: 2000-01-01
Schaal: 1/100

