


Legende

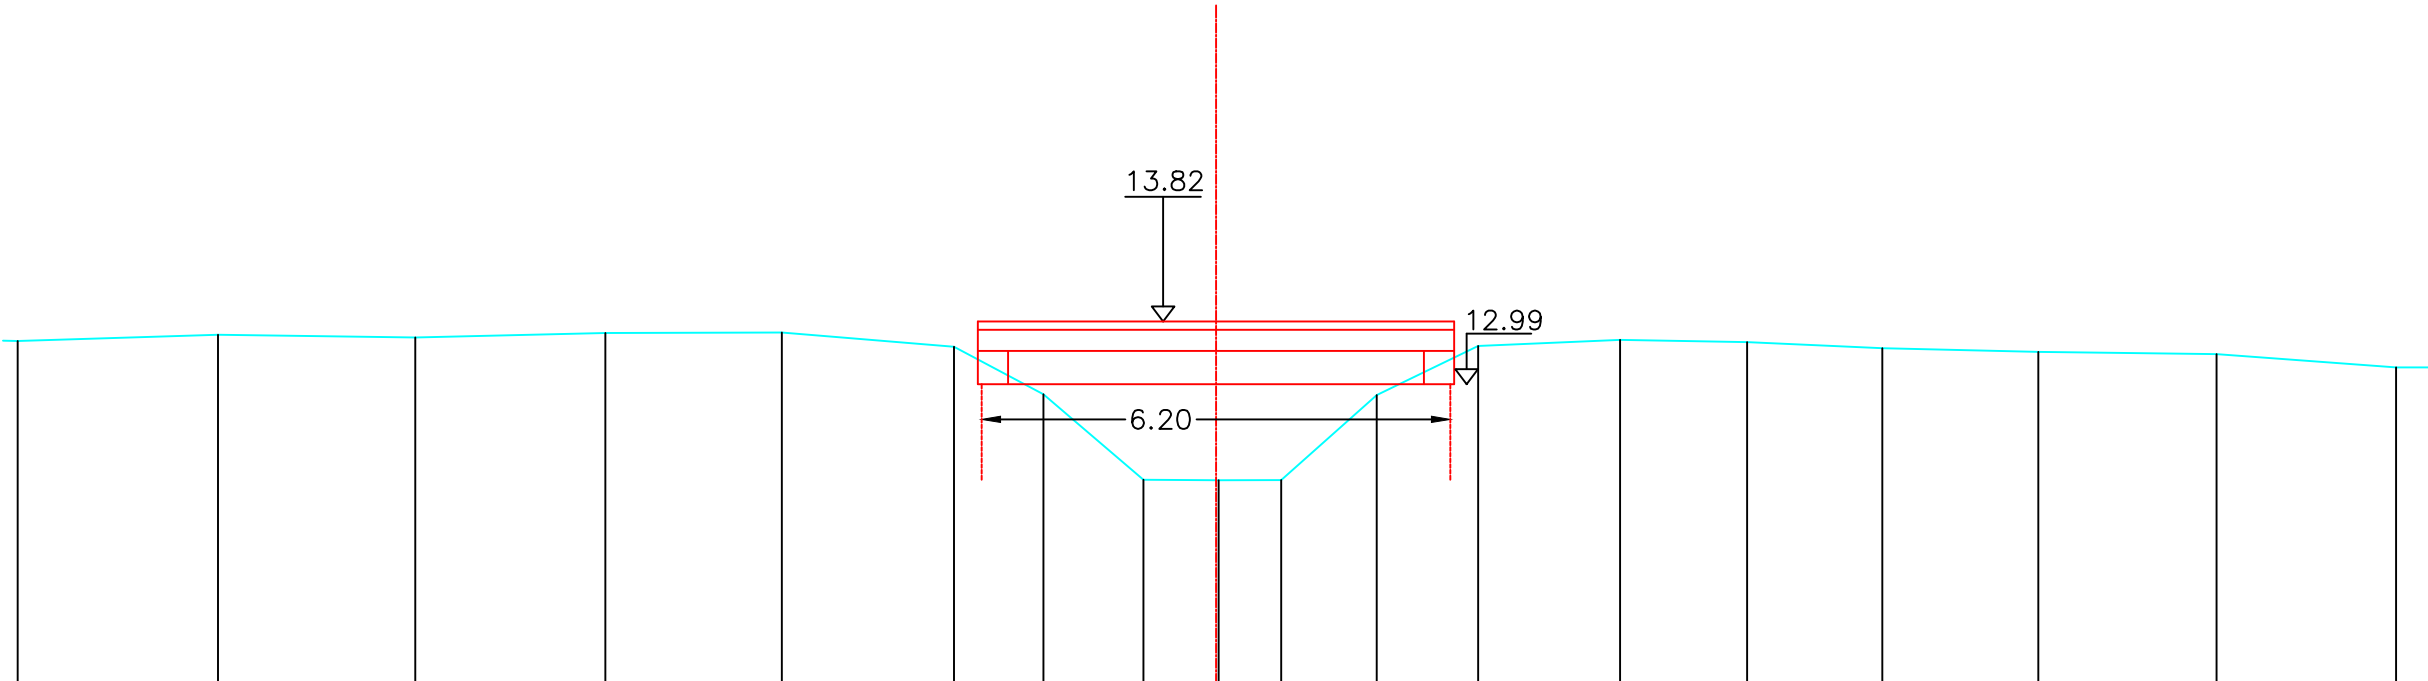

Bestaande hoogten Vaste bodem	13.36	13.64	13.61	13.67	13.68	13.49	12.86	11.73	11.72	11.72	12.85	13.50	13.58	13.55	13.47	13.42	13.39	13.21
Slibbodem																		
Tussenafstanden		2.65	2.61	2.51	2.34	2.28	1.18	1.32	1.00	0.83	1.26	1.34	1.88	1.68	1.79	2.06	2.36	2.38
Samengetelde afstanden	-13.80	-13.20	-10.59	-8.08	-5.74	-3.47	-2.28	-0.96	0.04	0.86	2.13	3.47	5.35	7.03	8.82	10.88	13.24	15.61

Gemeente Steenokkerzeel

B2089

Lellebeek en Leibeek

VHAG: 6565

Locatie atlaspunt (LB72): X-coördinaat: 159952,4801 Y-coördinaat: 180287,1642

DWARSPROFIELPLAN

Atlaspunt - 018
Datum opmeting: 2000-01-01
Schaal: 1/100

