
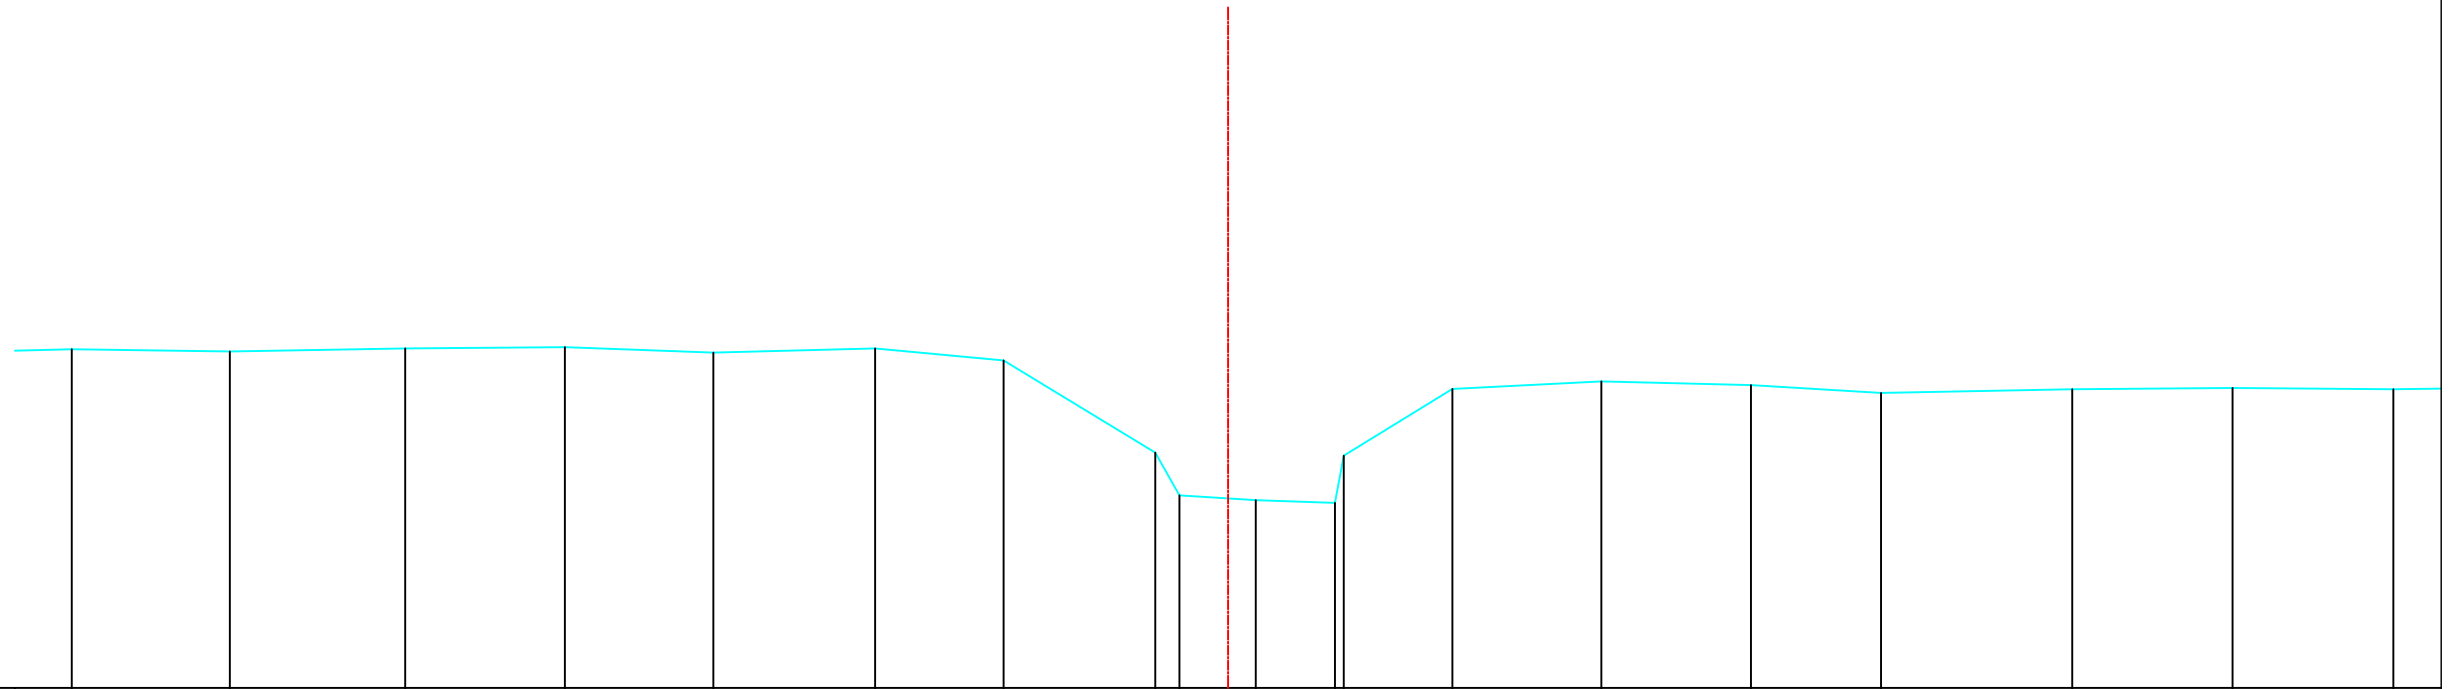


Legende

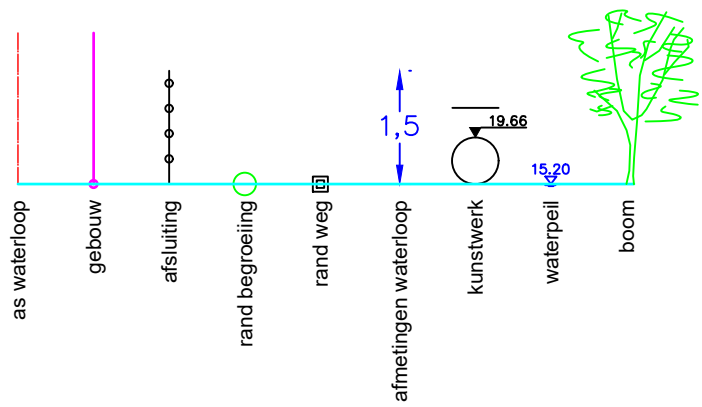

Bestaande hoogten Vaste bodem	13.48	13.45	13.49	13.51	13.43	13.49	13.33	12.11	11.55	11.48	11.45	12.07	12.95	13.06	13.01	12.90	12.95	12.97	12.95
Slibbodem																			
Tussenafstanden		2.09	2.32	2.11	1.96	2.14	1.70	2.01	1.32	1.01	1.05	1.12	1.44	1.97	1.98	1.72	2.53	2.12	2.13
Samengetelde afstanden	-15.29	-13.20	-10.88	-8.77	-6.81	-4.67	-2.97	-0.96	-0.64	0.37	1.42	1.53	2.97	4.94	6.92	8.64	11.17	13.29	15.42

Gemeente Steenokkerzeel

B2089

Lellebeek en Leibeek

VHAG: 6565

Locatie ataspunt (LB72): X-coördinaat: 159918,8847 Y-coördinaat: 180250,2034

DWARSPROFIELPLAN

Atlaspunt - 019

Datum opmeting: 2000-01-01

Schaal:	1/100
---------	-------

