
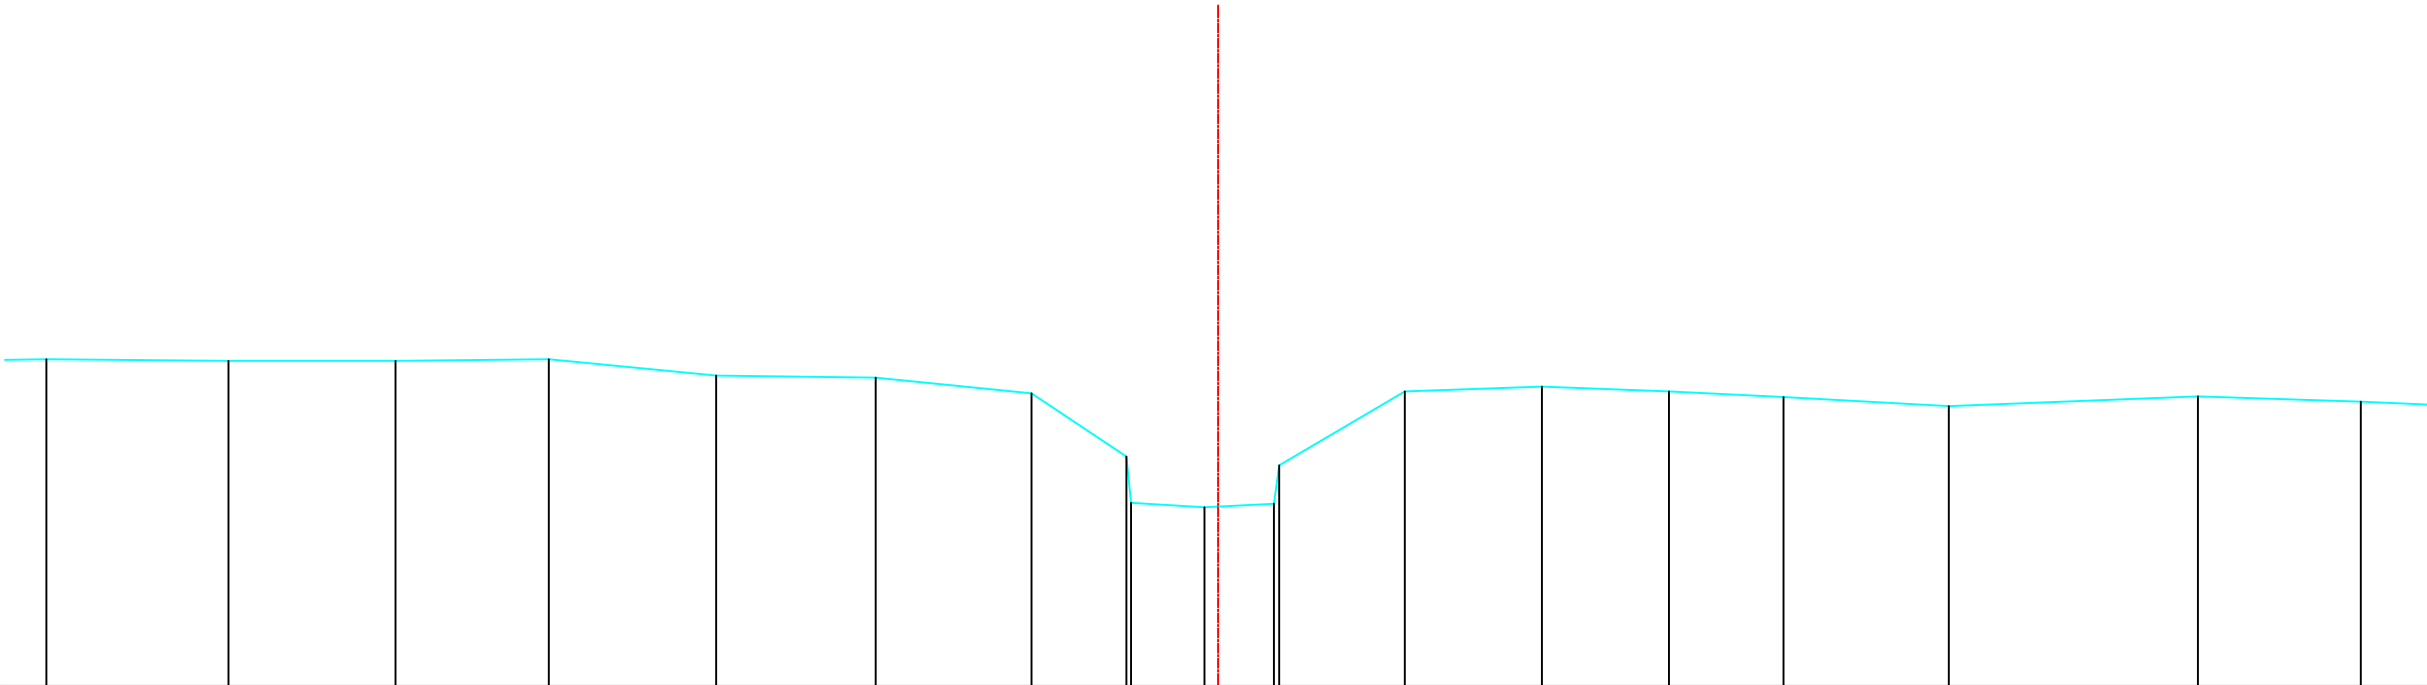


Legende

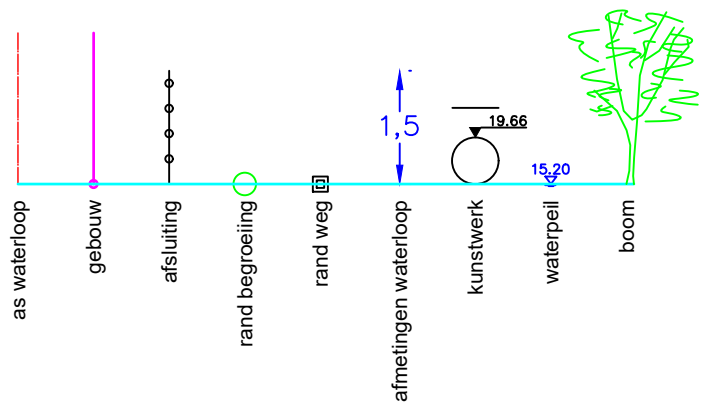

Bestande hoogten Vaste bodem	13.32	13.30	13.30	13.32	13.10	13.08	12.87	12.03	11.42	11.36	11.41	11.92	12.90	12.96	12.90	12.82	12.70	12.83	12.76
Slibbodem																			
Tussenafstanden		2.41	2.21	2.03	2.21	2.11	2.06	1.25	0.97	0.92	1.66	1.82	1.68	1.52	2.19	3.30	2.15	2	
Samengetelde afstanden	-15.50	-13.09	-10.88	-8.85	-6.64	-4.53	-2.47	-1.21	-1.15	-1.18	0.74	0.81	2.47	4.29	5.96	7.48	9.67	12.96	15.12

Gemeente Steenokkerzeel

B2089

Lellebeek en Leibeek

VHAG: 6565

Locatie atlaspunt (LB72): X-coördinaat: 159885,1421 Y-coördinaat: 180212,7626

DWARSPROFIELPLAN

Atlaspunt - 020
Datum opmeting: 2000-01-01
Schaal: 1/100

