


Legende

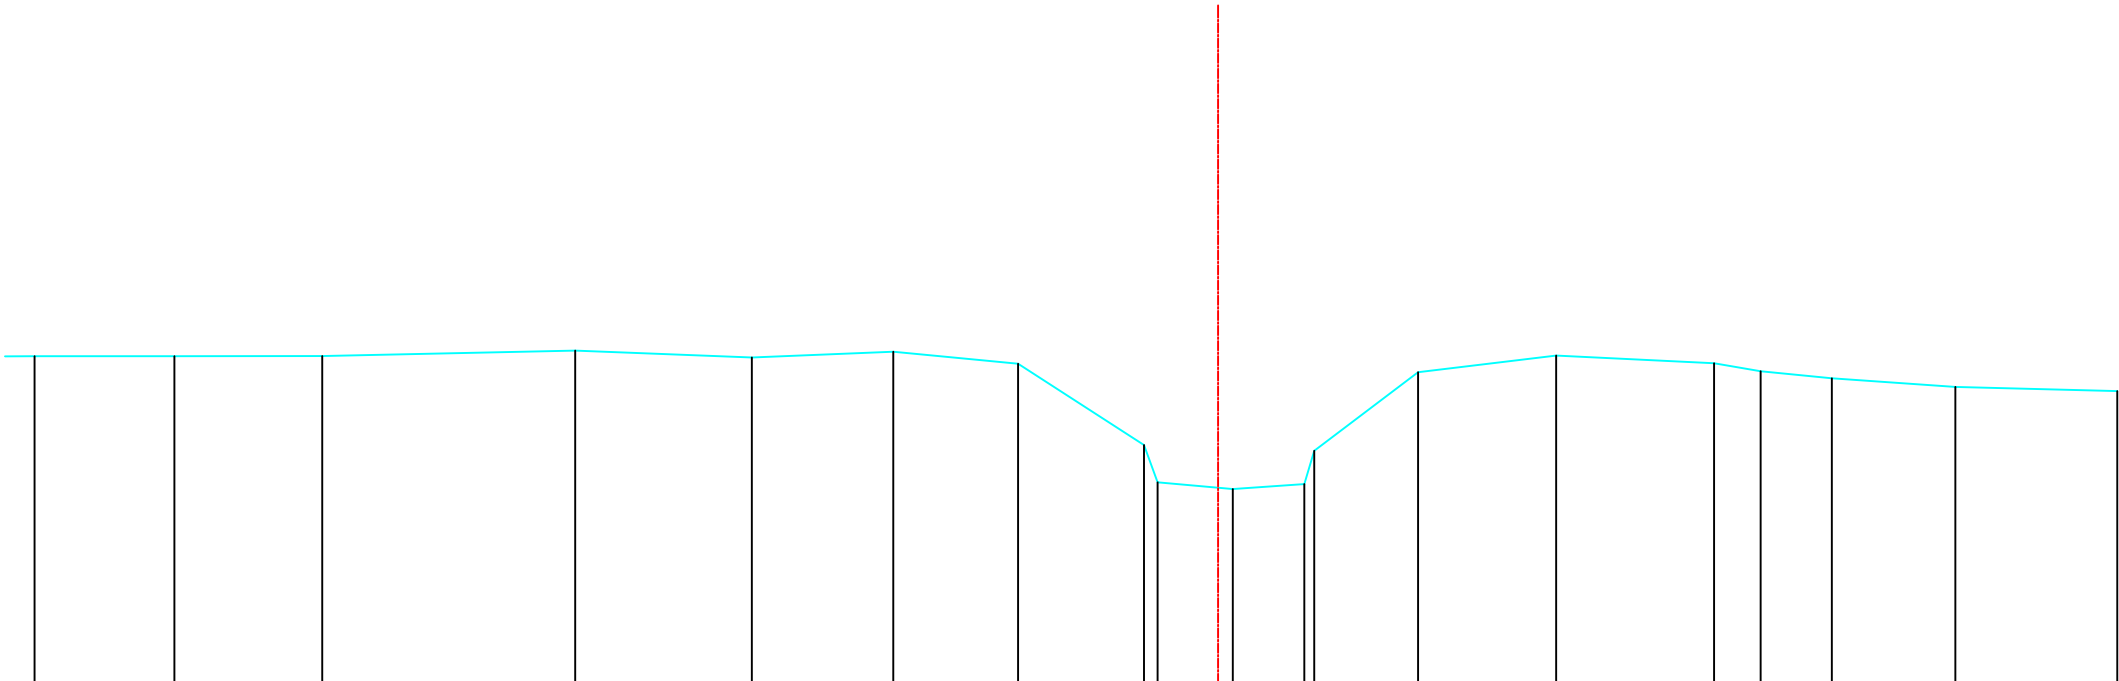

Bestaande hoogten Vaste bodem	13.36	13.36	13.36	13.43	13.35	13.42	13.26	12.19	11.69	11.60	11.67	12.11	13.15	13.37	13.27	13.16	13.07	12.96	12.90
Slibbodem																			
Tussenafstanden		1.85	1.95	3.35	2.34	1.87	1.65	1.67	.18	0.99	0.95	.13	1.37	1.83	2.09	0.62	0.94	1.63	2.14
Samengetelde afstanden	-15.65	-13.80	-11.85	-8.50	-6.17	-4.29	-2.64	-98	-80	0.20	1.14	1.27	2.65	4.47	6.56	7.18	8.12	9.75	11.90

Gemeente Steenokkerzeel

B2089

Lellebeek en Leibeek

VHAG: 6565

Locatie atlaspunt (LB72): X-coördinaat: 159817,8075 Y-coördinaat: 180139,8036

DWARSPROFIELPLAN

Atlaspunt - 022
Datum opmeting: 2000-01-01
Schaal: 1/100

