


Legende

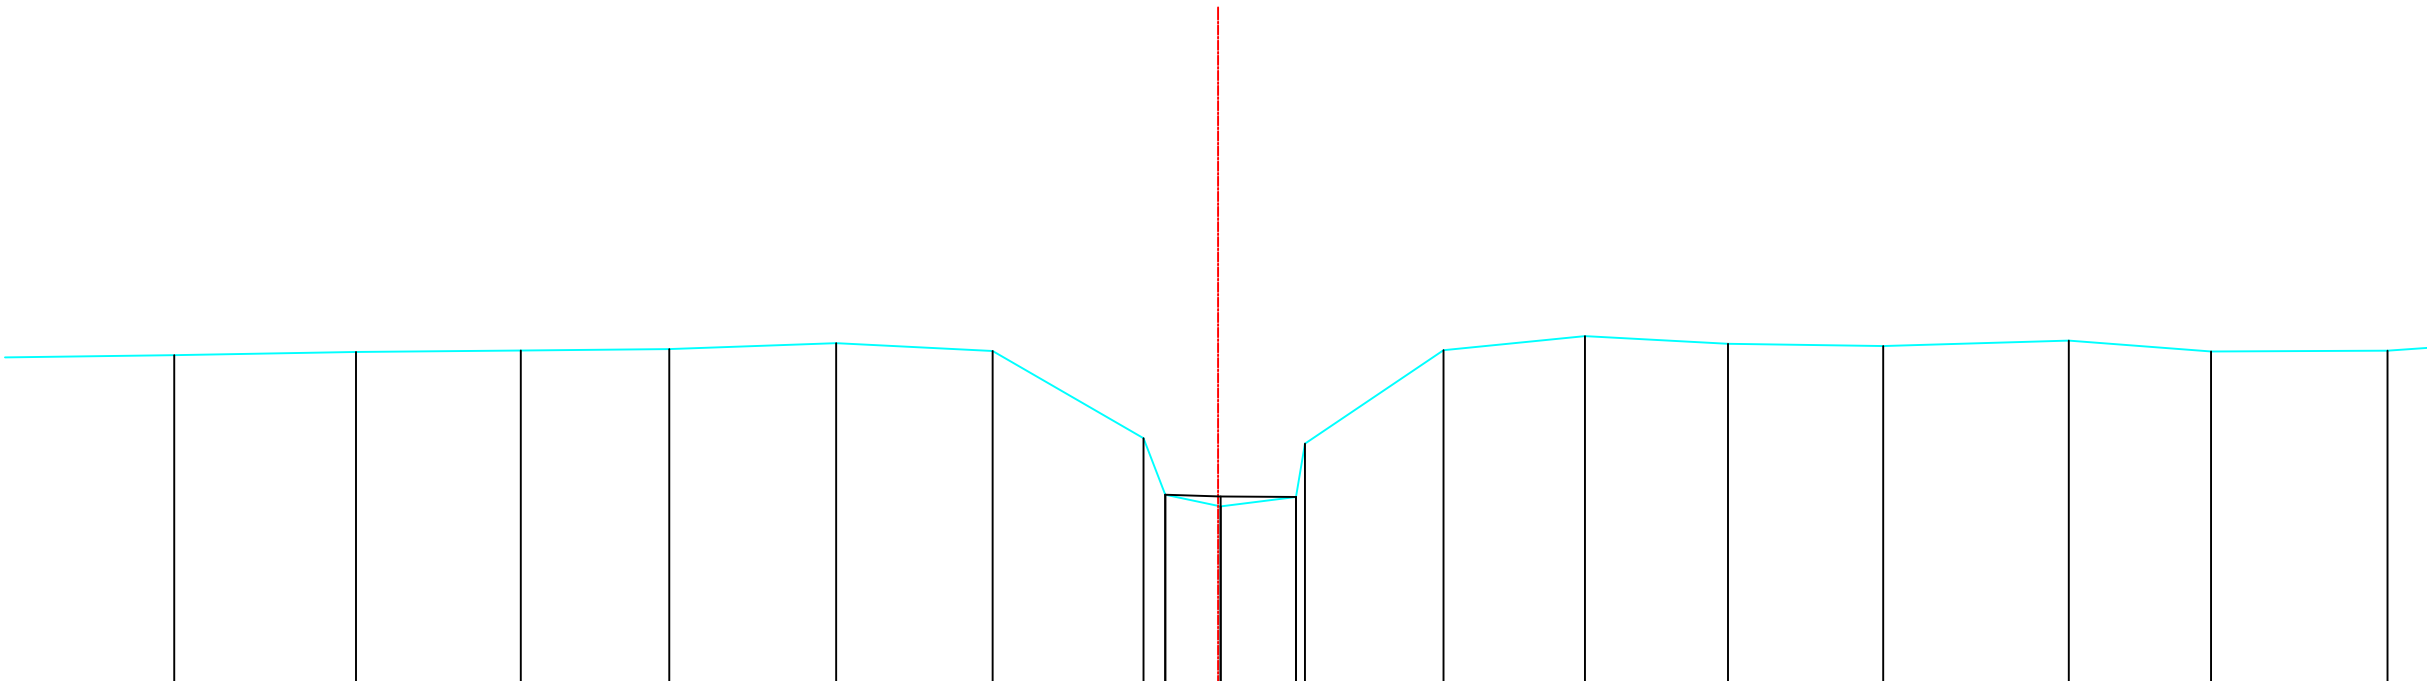

Bestaande hoogten Vaste bodem	13.40	13.44	13.46	13.48	13.56	13.46	12.30	11.56	11.40	11.53	12.23	13.47	13.65	13.55	13.52	13.59	13.45	13.46
Slibbodem							11.56	11.53	11.53									
Tussenafstanden	2.53	2.40	2.18	1.96	2.21	2.07	1.99	.29	0.73	1.00	.12	1.83	1.87	1.89	2.05	2.46	1.88	2.33
Samengetelde afstanden	-13.81	-11.40	-9.22	-7.26	-5.05	-2.98	-99	-70	0.04	1.03	1.15	2.98	4.85	6.75	8.80	11.25	13.14	15.47

Gemeente Steenokkerzeel

B2089

Lellebeek en Leibeek

VHAG: 6565

Locatie atlaspunt (LB72): X-coördinaat: 159813,9279 Y-coördinaat: 179957,5035

DWARSPROFIELPLAN

Atlaspunt - 026
Datum opmeting: 2000-01-01
Schaal: 1/100

