


Legende

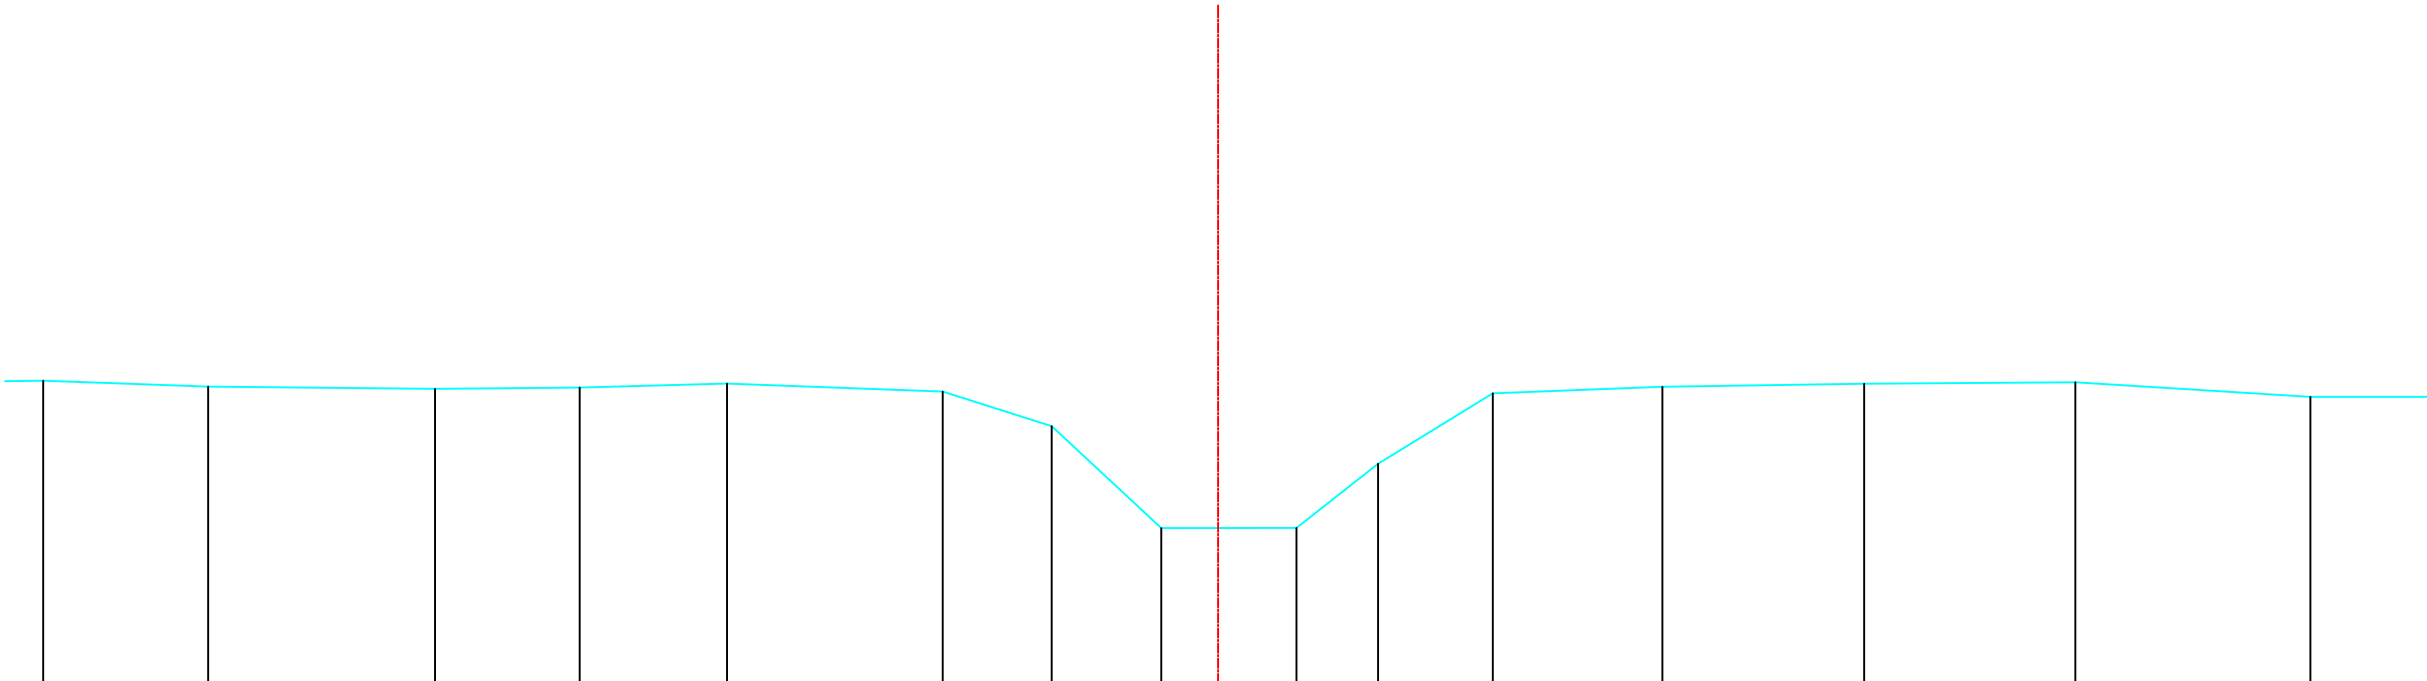

Bestaande hoogten Vaste bodem	14.04	13.96	13.93	13.95	14.00	13.89	13.44	12.09	12.09	12.94	13.87	13.96	14.00	14.02	13.82	
Slibbodem																
Tussenafstanden		2.18	3.00	1.91	1.95	2.85	1.44	1.45	1.79	1.08	1.52	2.24	2.67	2.79	3.11	2.40
Samengetelde afstanden	-15.54	-13.36	-10.36	-8.44	-6.50	-3.64	-2.20	-0.75	1.04	2.12	3.64	5.88	8.55	11.34	14.45	

Gemeente Steenokkerzeel

B2089

Lellebeek en Leibeek

VHAG: 6565

Locatie atlaspunt (LB72): X-coördinaat: 159803,1294 Y-coördinaat: 179911,8644

DWARSPROFIELPLAN

Atlaspunt - 027
Datum opmeting: 2000-01-01
Schaal: 1/100

