


Legende

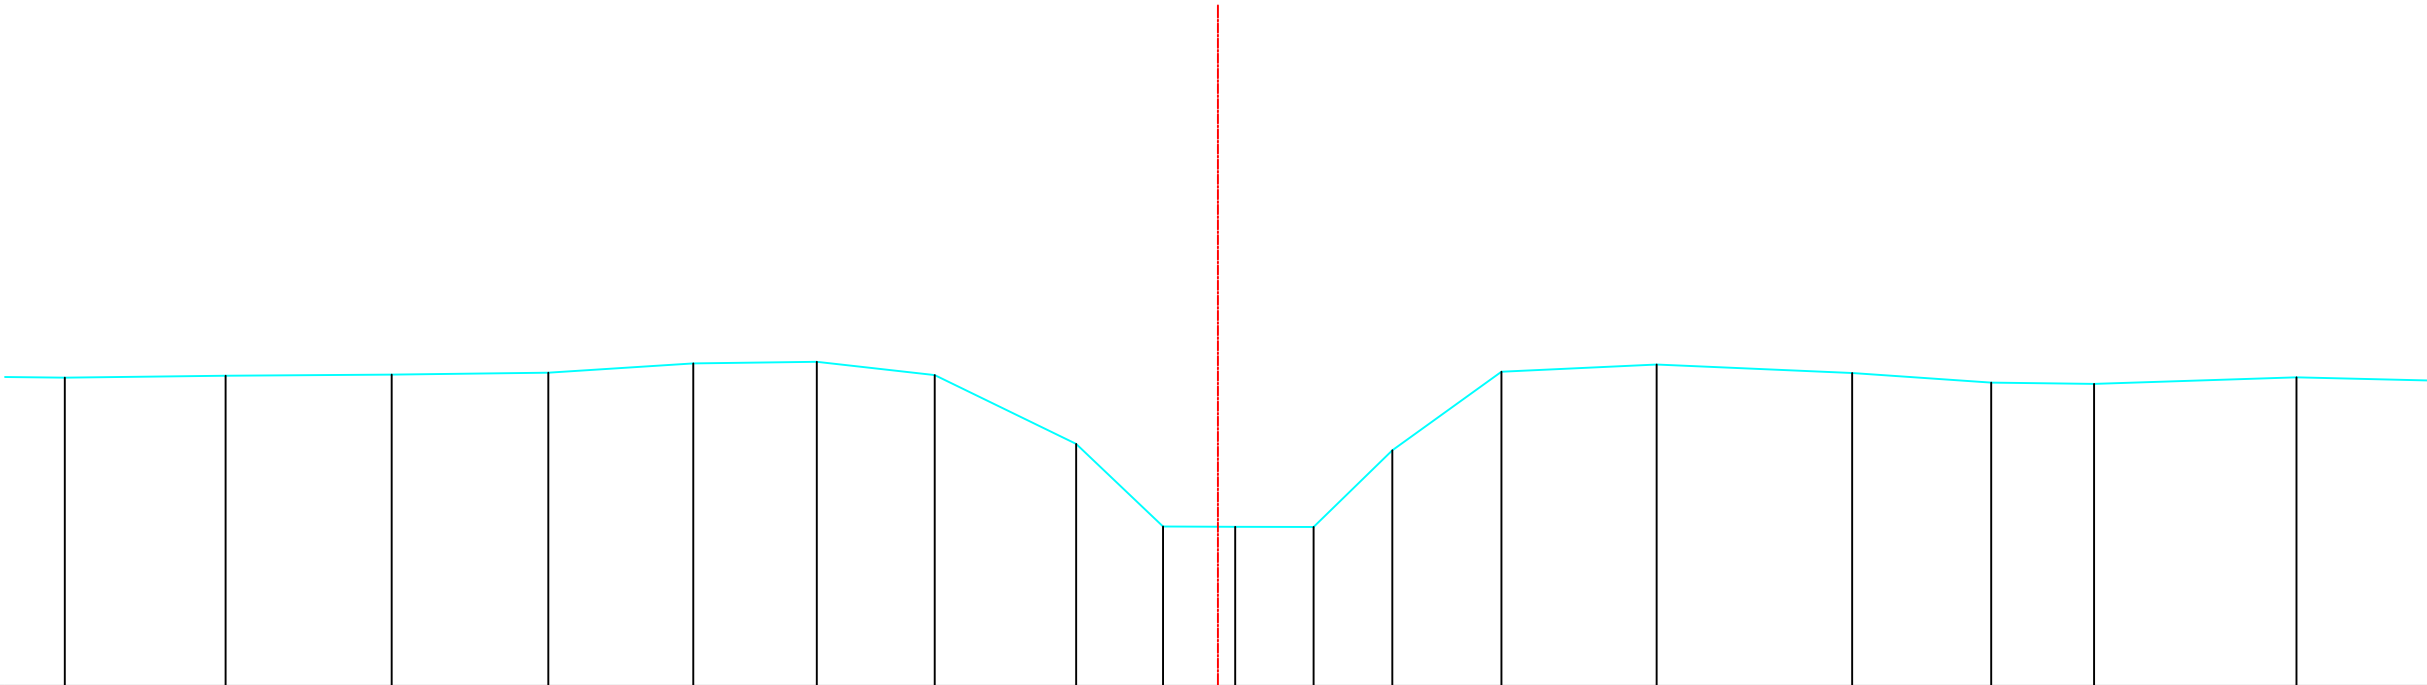

Bestaande hoogten Vaste bodem	14.08		14.10		14.12		14.14		14.27		14.29		14.11		13.20		12.11		12.11		12.10		13.12		14.16		14.25		14.14		14.01		13.99		14.08		14.04
Slibbodem																																					
Tussenafstanden		2.13		2.20		2.07		1.92		1.63		1.56		1.87		1.15		0.96		1.04		1.04		1.44		2.05		2.59		1.84		1.36		2.68		1.96	
Samengetelde afstanden	-15.26		-13.13		-10.93		-8.86		-6.94		-5.31		-3.75		-1.88		-0.73		0.23		1.27		2.31		3.75		5.80		8.39		10.23		11.59		14.27		16.23

Gemeente Steenokkerzeel

B2089

Lellebeek en Leibeek

VHAG: 6565

Locatie atlaspunt (LB72):

X-coördinaat: 159711,8161 Y-coördinaat: 179825,2375

DWARSPROFIELPLAN

Atlaspunt - 030

Datum opmeting: 2000-01-01

Schaal: 1/100



**VLAAMS-
BRABANT**