
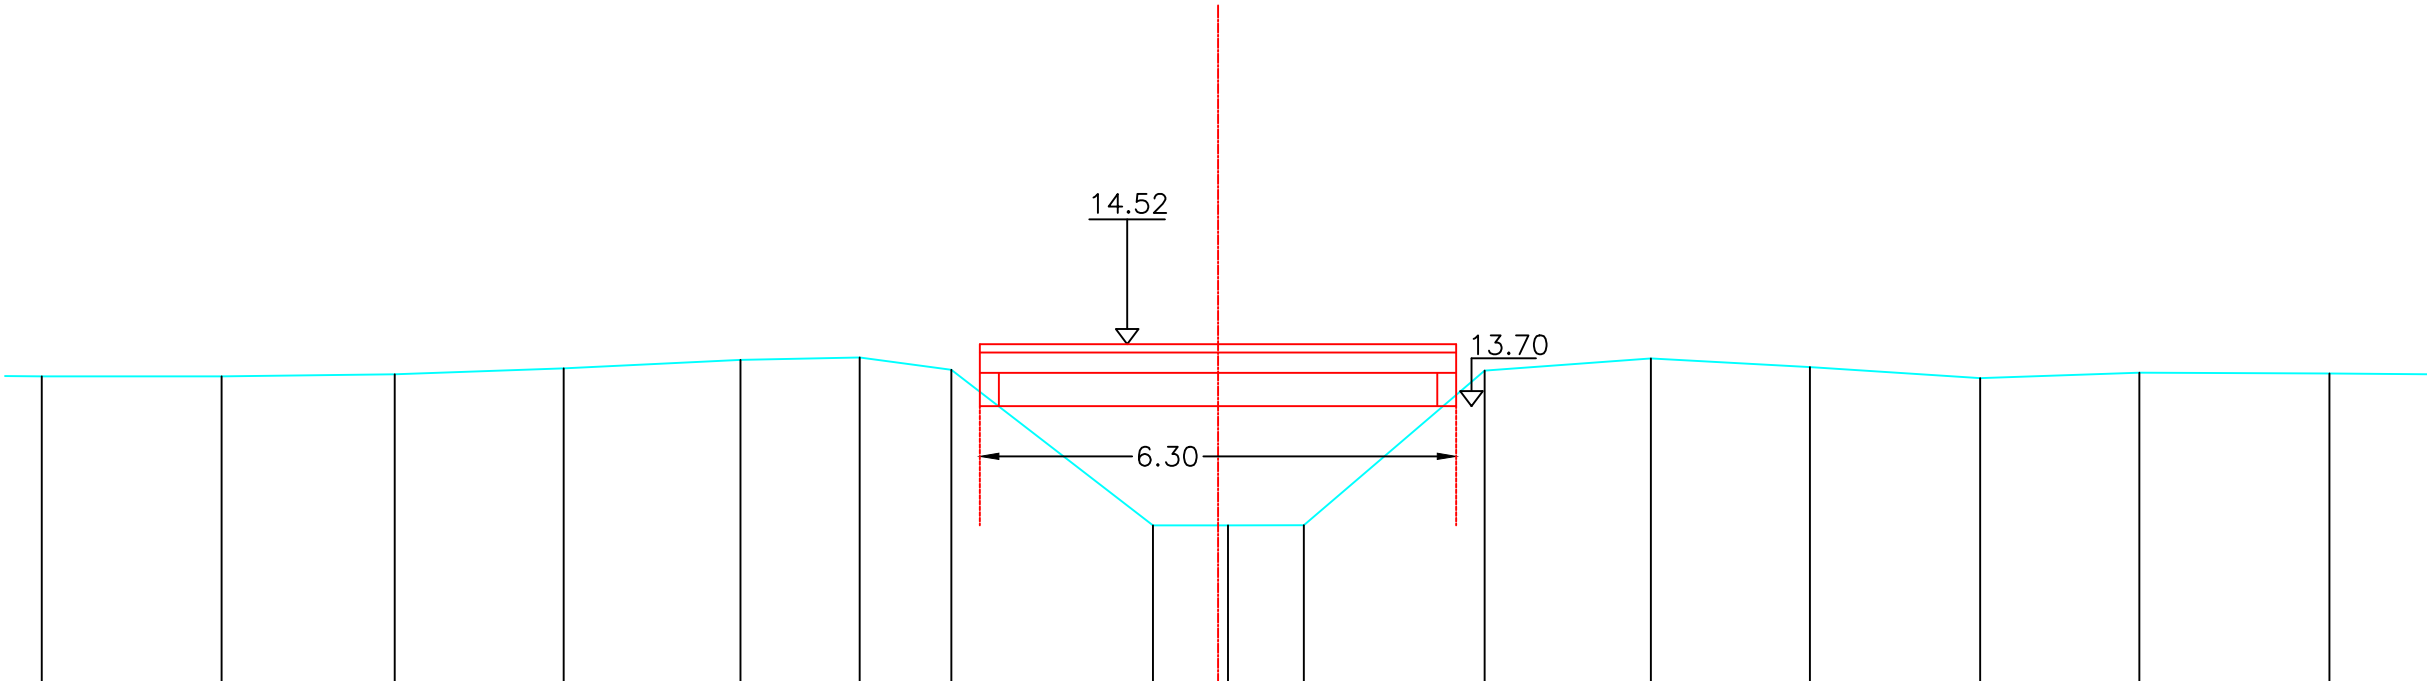


Legende

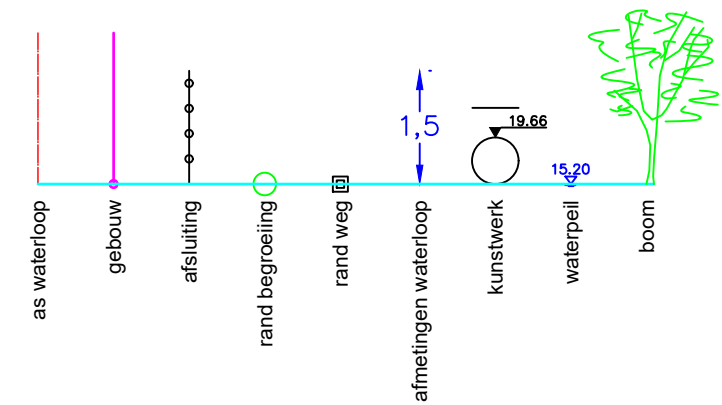

Bestaande hoogten Vaste bodem	14.09	14.10	14.12	14.20	14.31	14.34	14.18	12.12	12.12	12.13	14.17	14.33	14.22	14.07	14.14	14.13	
Slibbodem																	
Tussenafstanden		2.38	2.29	2.24	2.34	1.58	1.21	2.67	0.99	1.00	2.39	2.20	2.10	2.25	2.11	2.51	1.85
Samengetelde afstanden	-15.56	-13.18	-10.89	-8.66	-6.32	-4.74	-3.53	-0.86	0.13	1.14	3.53	5.73	7.83	10.08	12.19	14.70	