
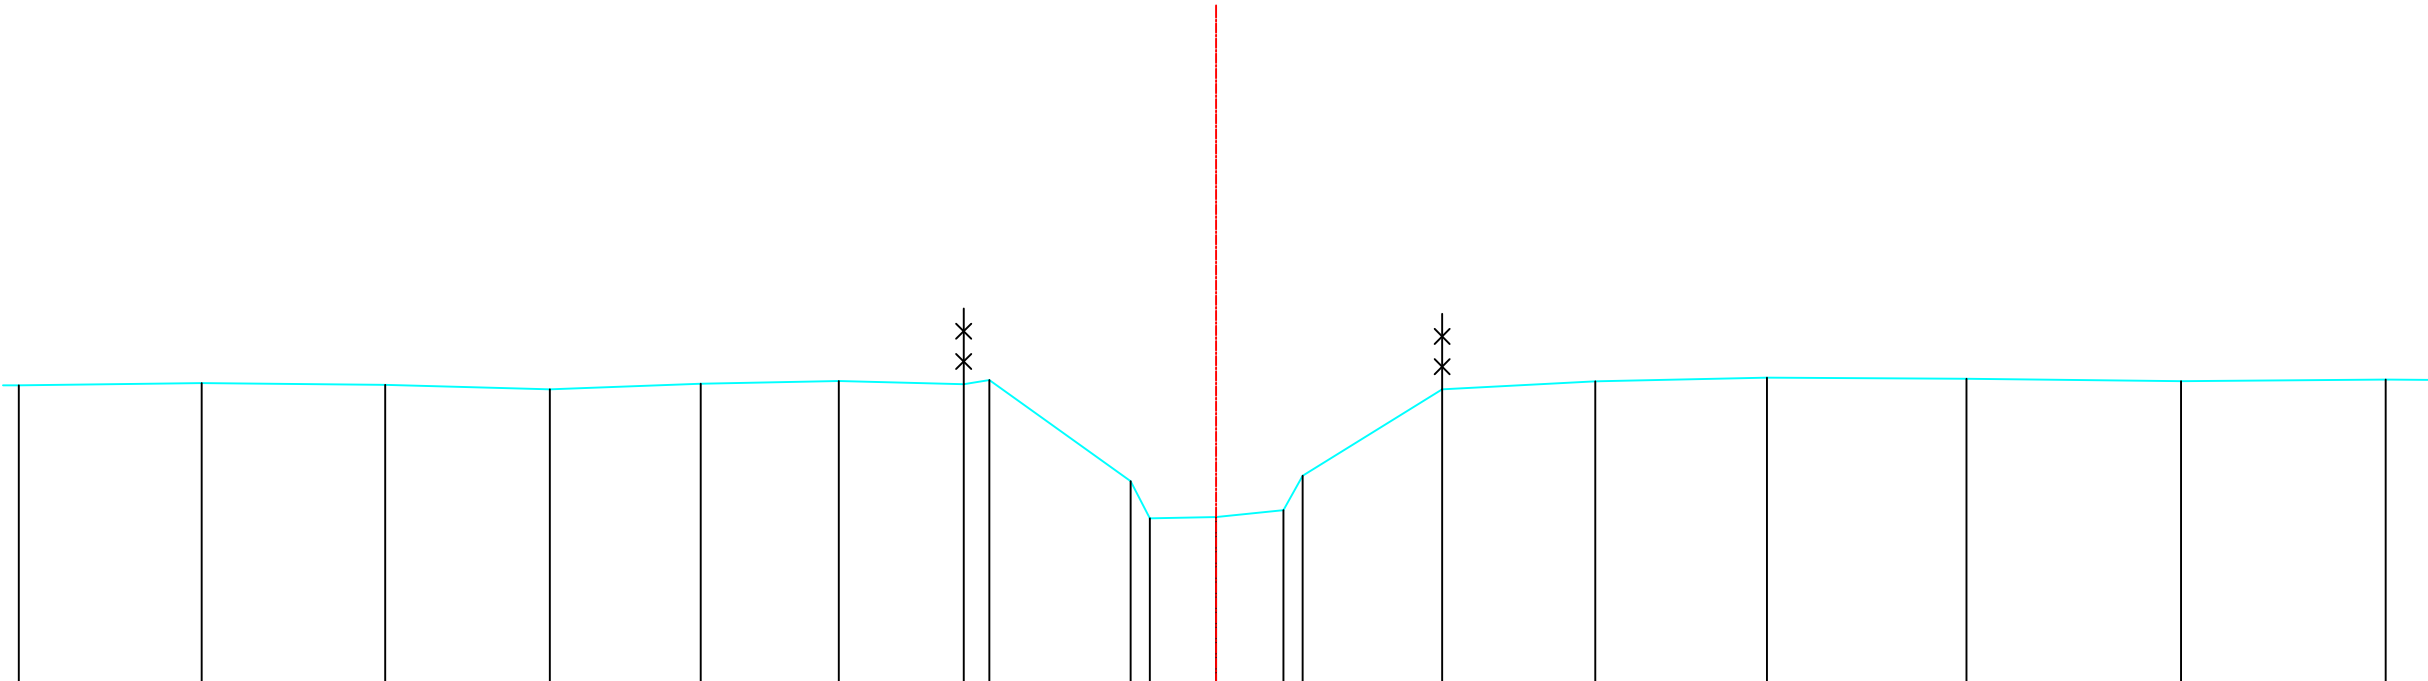


Legende

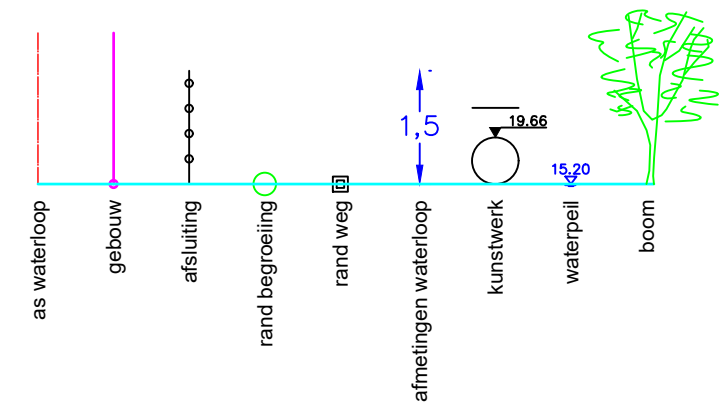

Bestaande hoogten Vaste bodem	13.98	14.01	13.98	13.92	14.00	14.03	13.99	14.05	12.71	12.22	12.23	12.33	12.78	13.92	14.03	14.08	14.06	14.03	14.05
Slibbodem																			
Tussenafstanden		2.42	2.43	2.18	2.00	1.83	1.65	.34	1.87	.25	0.88	0.89	.25	1.85	2.02	2.27	2.64	2.84	2.71
Samengetelde afstanden	-13.84	-13.42	-10.99	-8.81	-6.82	-4.99	-3.34	-3.00	-1.13	-.88	0.00	0.89	1.15	2.99	5.02	7.29	9.93	12.77	15.47

Gemeente Steenokkerzeel

B2089

Lellebeek en Leibeeek

VHAG: 6565

Locatie atlaspunt (LB72): X-coördinaat: 159361,6505 Y-coördinaat: 179827,7826

DWARSPROFIELPLAN

Atlaspunt - 040
Datum opmeting: 2000-01-01
Schaal: 1/100

