


Legende

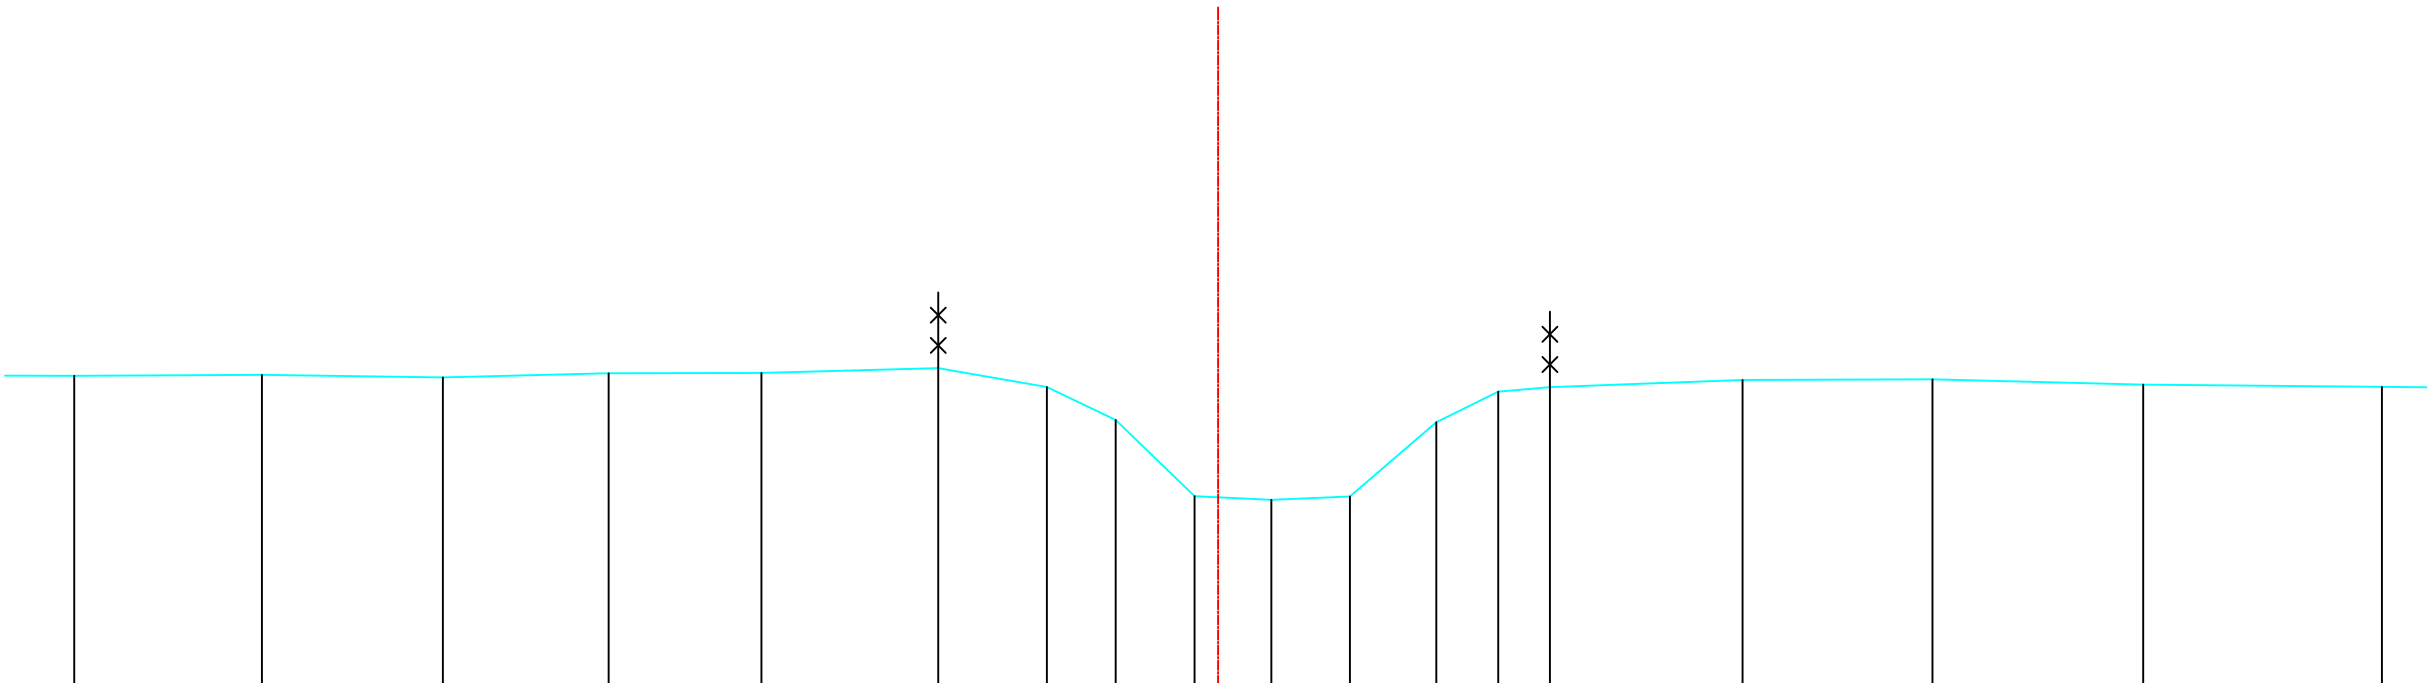

Bestaande hoogten Vaste bodem	14.13	14.14	14.11	14.16	14.17	14.23	13.98	13.55	12.54	12.49	12.53	13.52	13.92	13.98	14.07	14.08	14.01	13.98
Slibbodem																		
Tussenafstanden		2.48	2.39	2.19	2.02	2.34	1.44	0.91	1.04	1.02	1.04	1.14	0.82	0.68	2.55	2.51	2.79	3.16
Samengetelde afstanden	-15.13	-12.65	-10.26	-8.06	-6.04	-3.70	-2.26	-1.35	-0.31	0.71	1.74	2.89	3.71	4.39	6.94	9.45	12.24	15.40

Gemeente Steenokkerzeel

B2089

Lellebeek en Leibeek

VHAG: 6565

Locatie atlaspunt (LB72):

X-coördinaat: 159313,7925 Y-coördinaat: 179834,5078

DWARSPROFIELPLAN

Atlaspunt - 041

Datum opmeting: 2000-01-01

Schaal: 1/100



VLAAMS-
BRABANT