
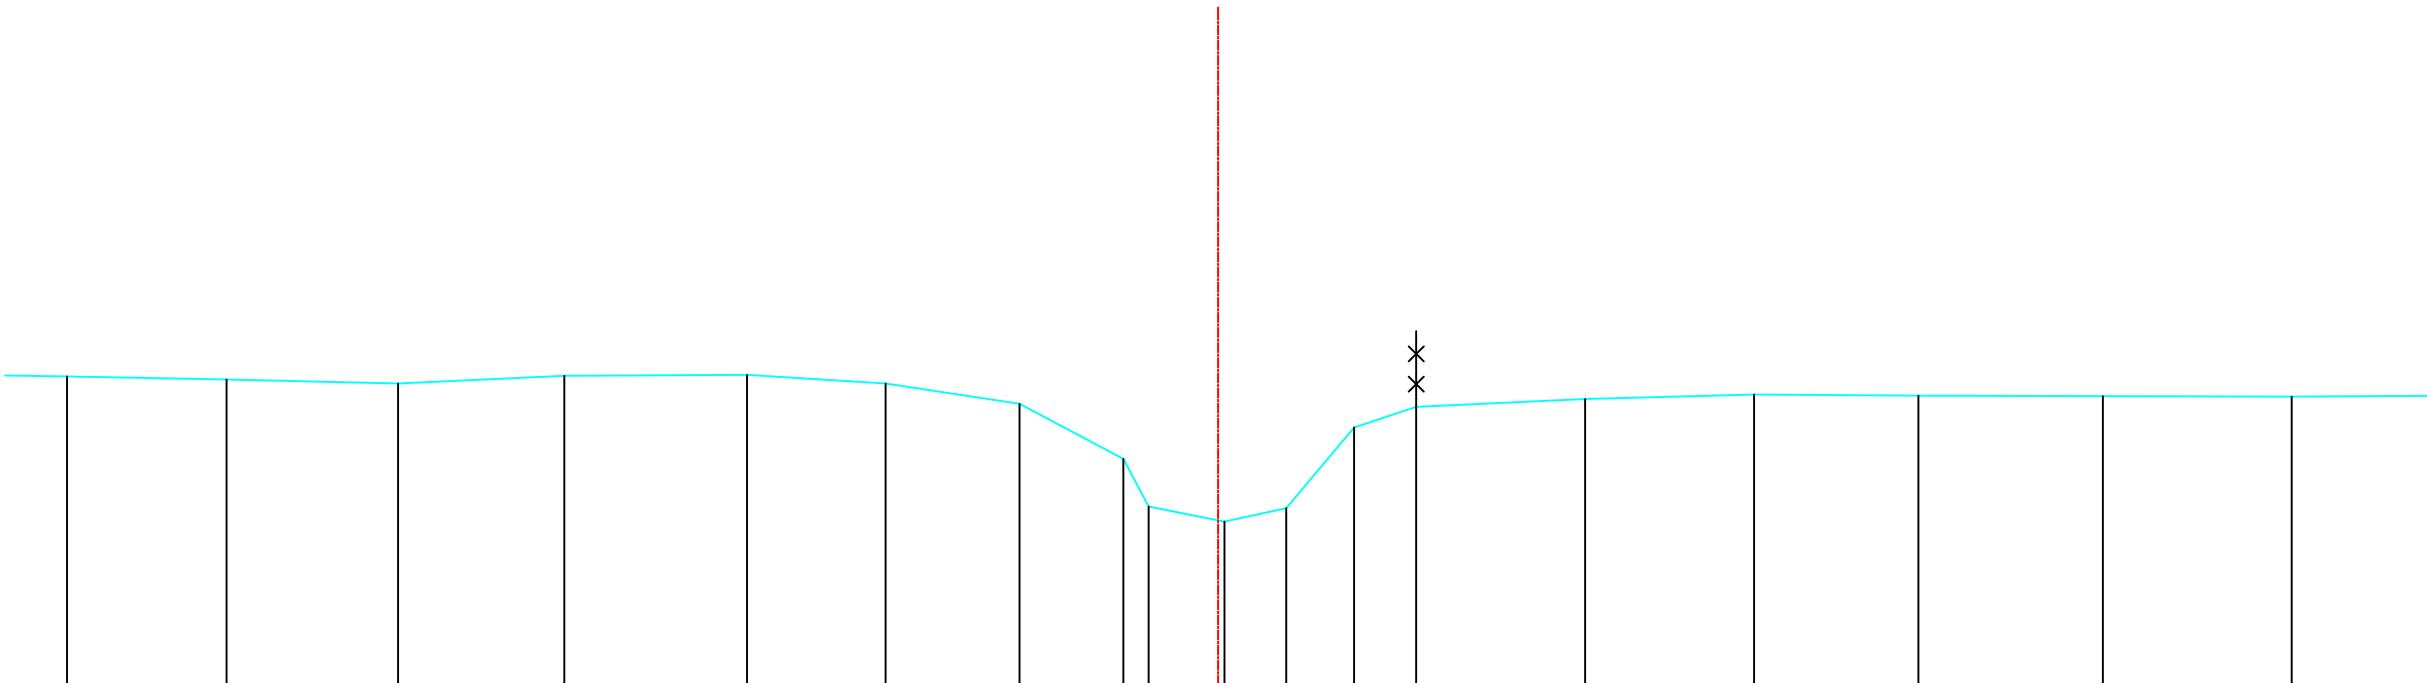


Legende

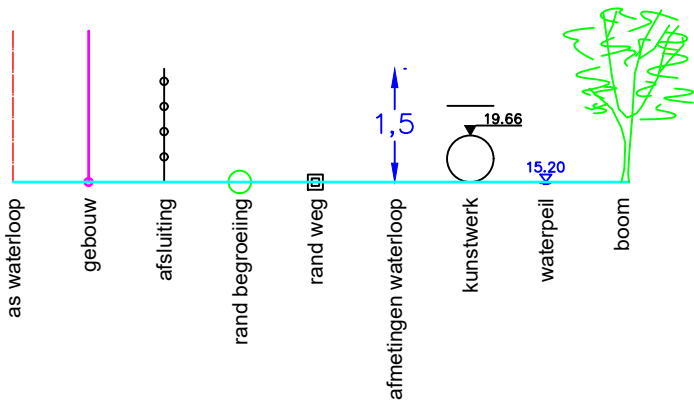

Bestaande hoogten Vaste bodem	14.12	14.08	14.03	14.13	14.14	14.03	13.76	13.03	12.40	12.20	12.38	13.44	13.72	13.82	13.88	13.87	13.86	13.85	
Slibbodem																			
Tussenafstanden		2.11	2.27	2.20	2.42	1.83	1.77	1.38	.33	1.00	0.82	0.90	0.82	2.23	2.23	2.17	2.44	2.50	2.41
Samengetelde afstanden	-15.22	-13.11	-10.85	-8.65	-6.23	-4.40	-2.63	-1.25	-.92	0.09	0.90	1.80	2.62	4.86	7.09	9.27	11.71	14.20	

Gemeente Steenokkerzeel

B2089

Lellebeek en Leibeeek

VHAG: 6565

Locatie atlaspunt (LB72): X-coördinaat: 159258,6069 Y-coördinaat: 179842,1765

DWARSPROFIELPLAN

Atlaspunt - 043
Datum opmeting: 2000-01-01
Schaal: 1/100

