


Legende

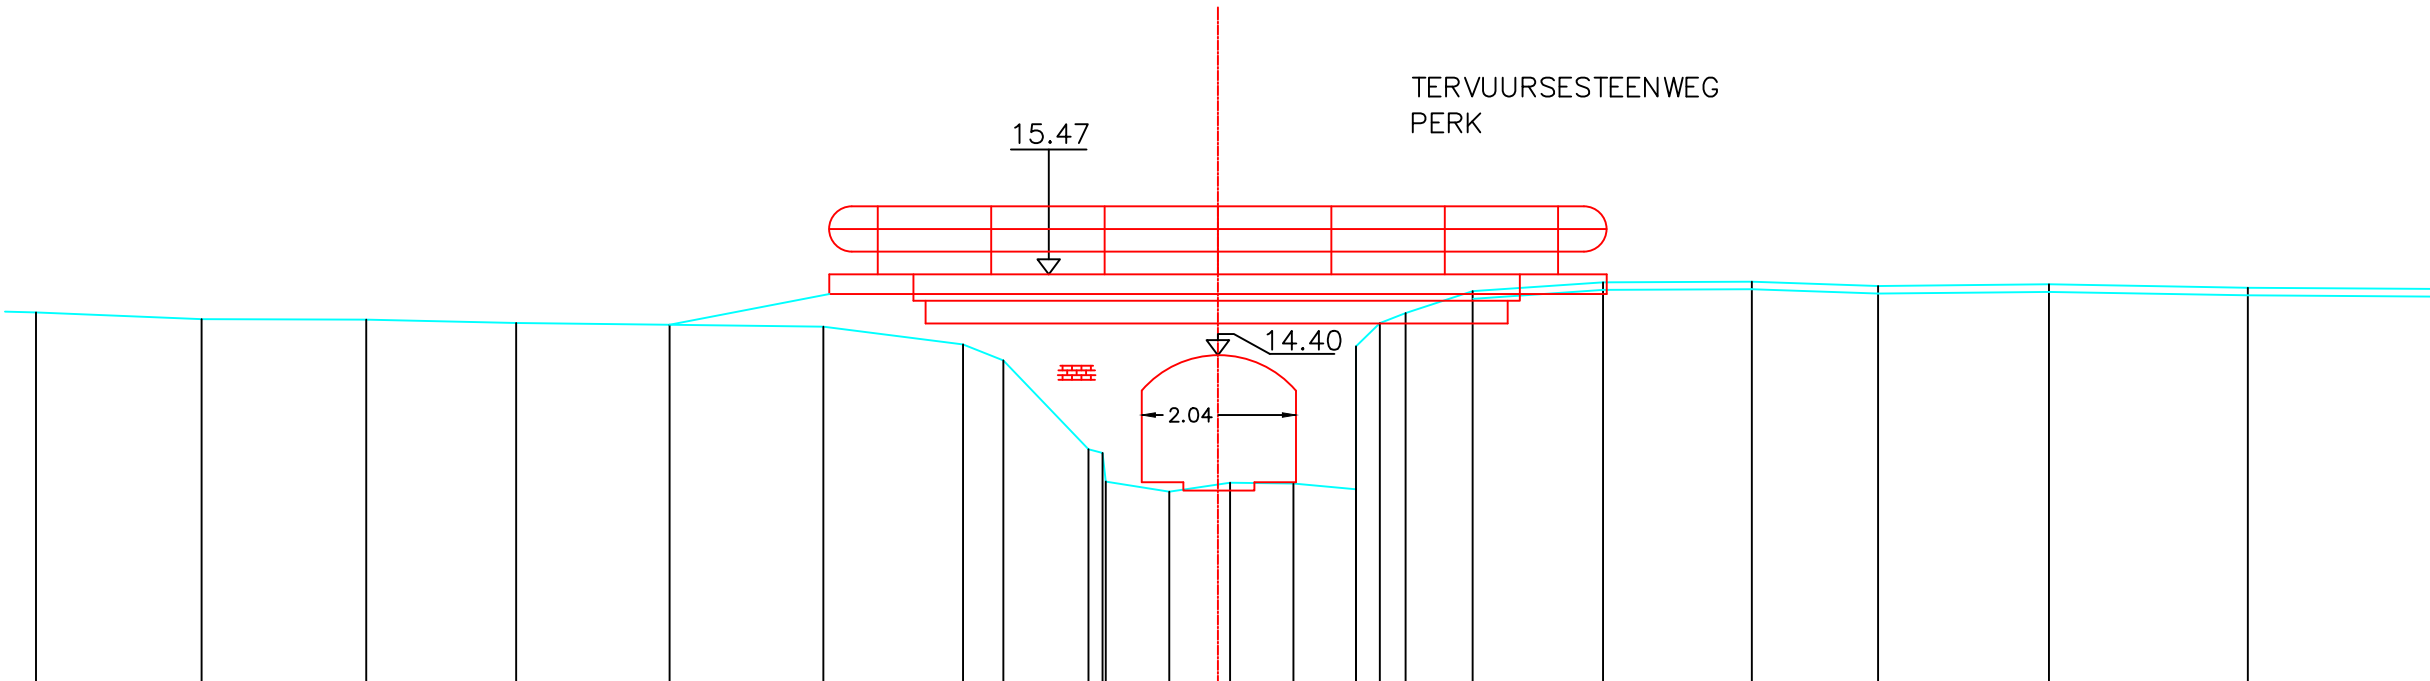

Bestaande hoogten Vaste bodem	14.97	14.88	14.87	14.83	14.80	14.78	14.54	14.33	13.16 13.11	12.73	12.60	12.71	12.70	12.63	14.52	14.83	14.96	15.25	15.36	15.37	15.32	15.34	15.29	15.28
Slibbodem																								
Tussenafstanden		2.19	2.18	1.98	2.03	2.03	1.85	.53	1.13 .19	0.84	0.81	0.84	0.83	.32 .34	0.89	1.72	1.97	1.67	2.26	2.63	2.64			
Samengetelde afstanden	-15.64	-13.44	-11.27	-9.28	-7.26	-5.22	-3.37	-2.84	-1.71 -1.53	-1.48	-.65	0.16	1.00	1.83	2.14	2.48	3.37	5.09	7.06	8.73	10.99	13.62	15.90	18.54