


Legende

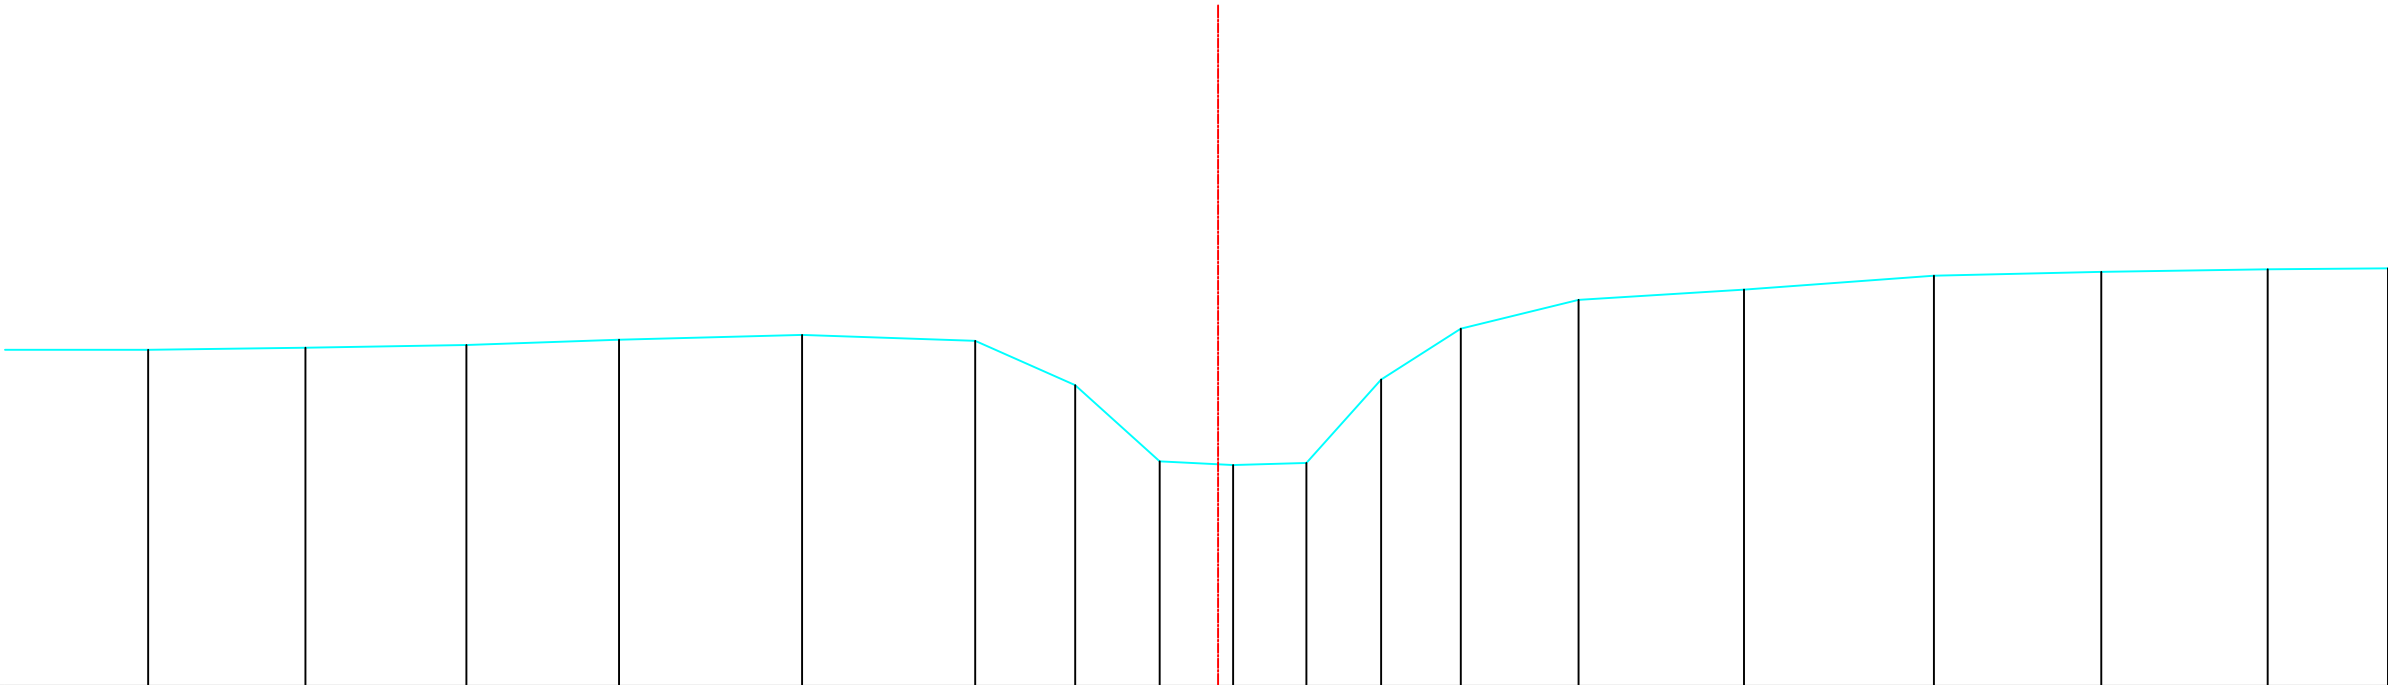

Bestaande hoogten Vaste bodem	14.45	14.47	14.51	14.58	14.64	14.56	13.98	12.97	12.92	12.95	14.05	14.73	15.11	15.24	15.43	15.48	15.51	15.52
Slibbodem																		
Tussenafstanden	2.28	2.08	2.13	2.02	2.42	2.29	1.32	1.12	0.97	0.97	0.99	1.05	1.56	2.19	2.51	2.21	2.20	1.59
Samengetelde afstanden	-14.15	-12.07	-9.94	-7.92	-5.50	-3.21	-1.89	-0.77	0.20	1.17	2.16	3.21	4.77	6.96	9.47	11.68	13.89	15.48

Gemeente Steenokkerzeel

B2089

Lellebeek en Leibeek

VHAG: 6565

Locatie atlaspunt (LB72): X-coördinaat: 158743,6676 Y-coördinaat: 180076,547

DWARSPROFIELPLAN

Atlaspunt - 056
Datum opmeting: 2000-01-01
Schaal: 1/100

