


Legende

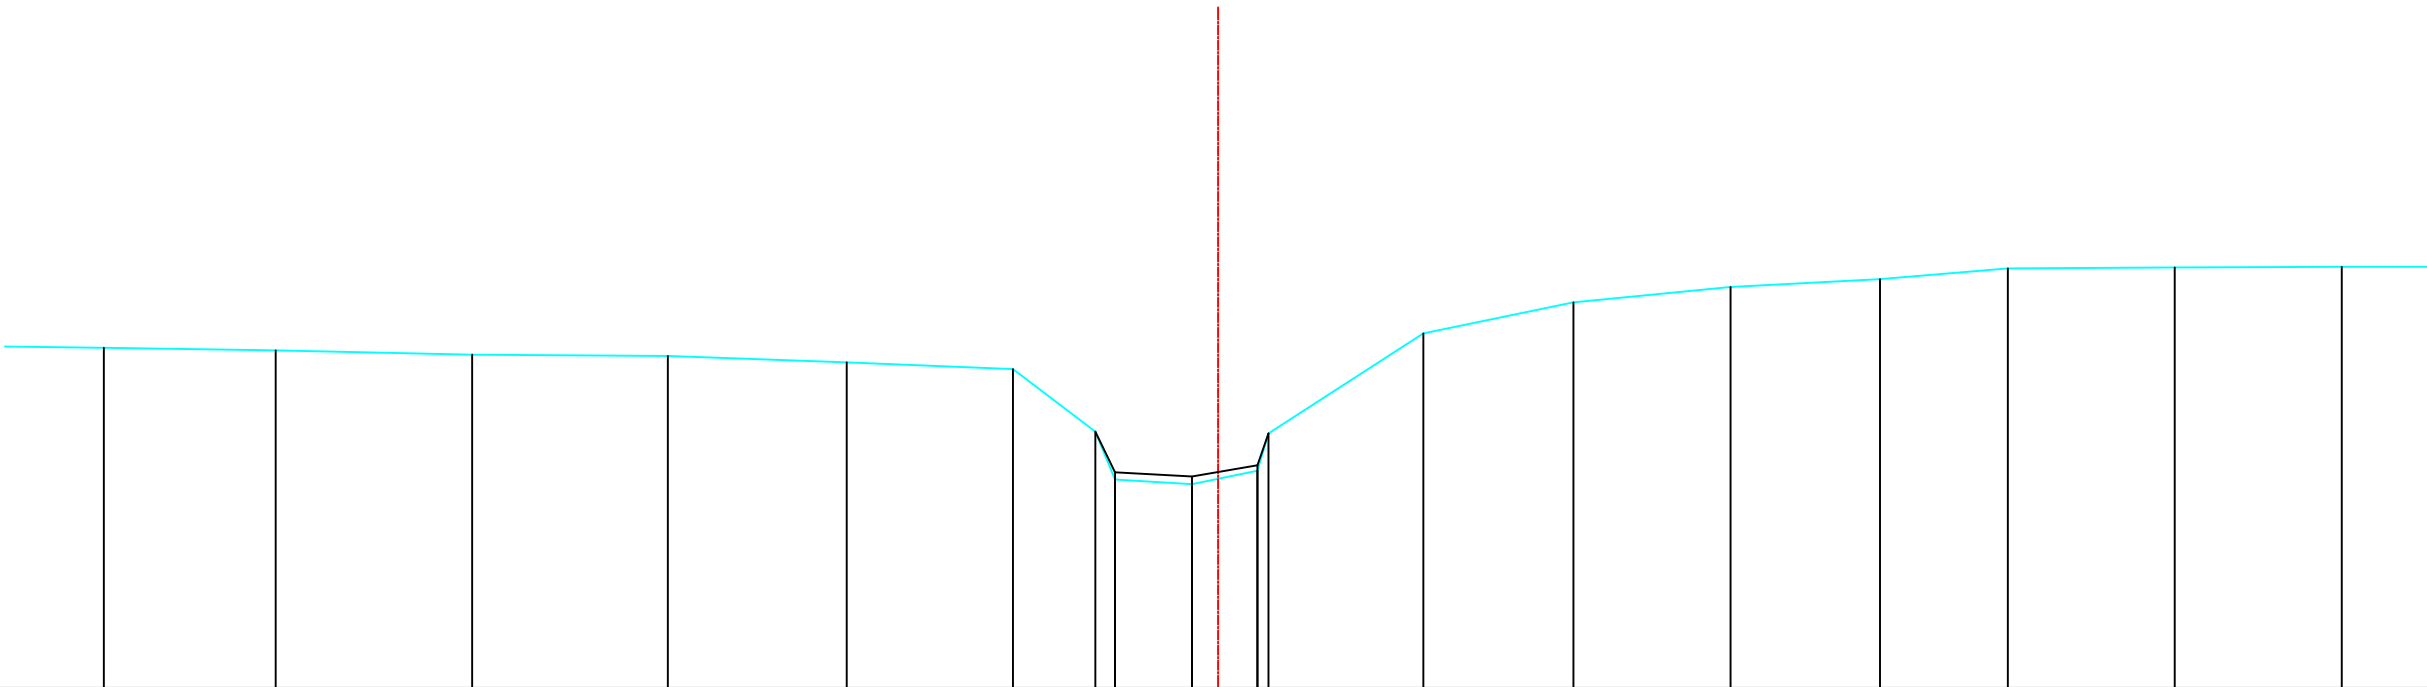

Bestaande hoogten Vaste bodem		14.50	14.47	14.41	14.39	14.31	14.22	13.39	12.76	12.70	12.87	13.37	14.69	15.10	15.30	15.41	15.55	15.56	15.57	
Slibbodem								12.85	12.80	12.94										
Tussenafstanden	43	2.28	2.60	2.59	2.37	2.20	1.09	.26	1.02	0.87	.15	2.05	1.99	2.08	1.98	1.69	2.21	2.21	2.09	
Samengetelde afstanden		-14.74	-12.46	-9.87	-7.28	-4.91	-2.71	-1.62	-1.36	-.34	0.52	0.67	2.72	4.70	6.78	8.76	10.45	12.66	14.86	

Gemeente Steenokkerzeel

B2089

Lellebeek en Leibeek

VHAG: 6565

Locatie atlaspunt (LB72): X-coördinaat: 158697,4077 Y-coördinaat: 180077,3636

DWARSPROFIELPLAN

Atlaspunt - 058
Datum opmeting: 2000-01-01
Schaal: 1/100

