


Legende

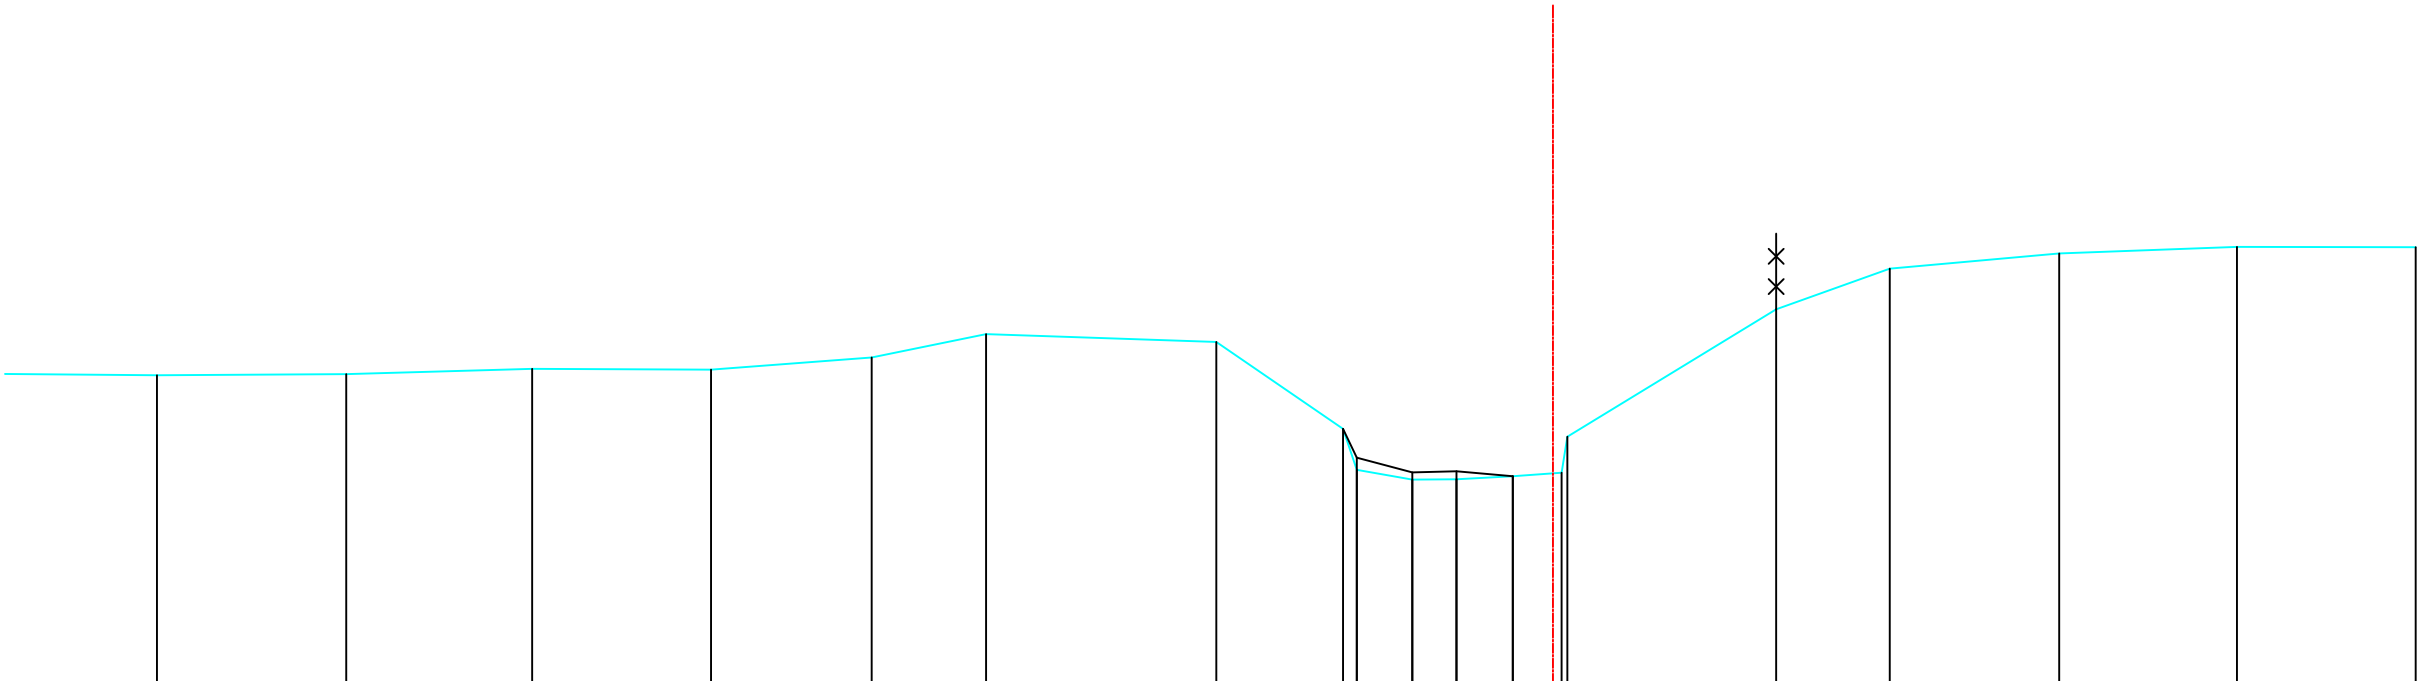

Bestaande hoogten Vaste bodem	14.11	14.12	14.19	14.18	14.34	14.65	14.55	13.40	12.86	12.73	12.73	12.77	12.82	13.30	14.98	15.52	15.72	15.81	15.80
Slibbodem								13.02	12.83	12.84	12.77								
Tussenafstanden	2.38	2.50	2.46	2.37	2.13	1.51	3.04	1.68	.180.74	.58	0.74	0.65		2.76	1.50	2.24	2.35	2.36	
Samengetelde afstanden	-18.47	-15.96	-13.51	-11.14	-9.01	-7.50	-4.45	-2.78	-2.60	-1.86	-1.28	-53	0.11	0.19	2.95	4.45	6.70	9.05	11.41