


Legende

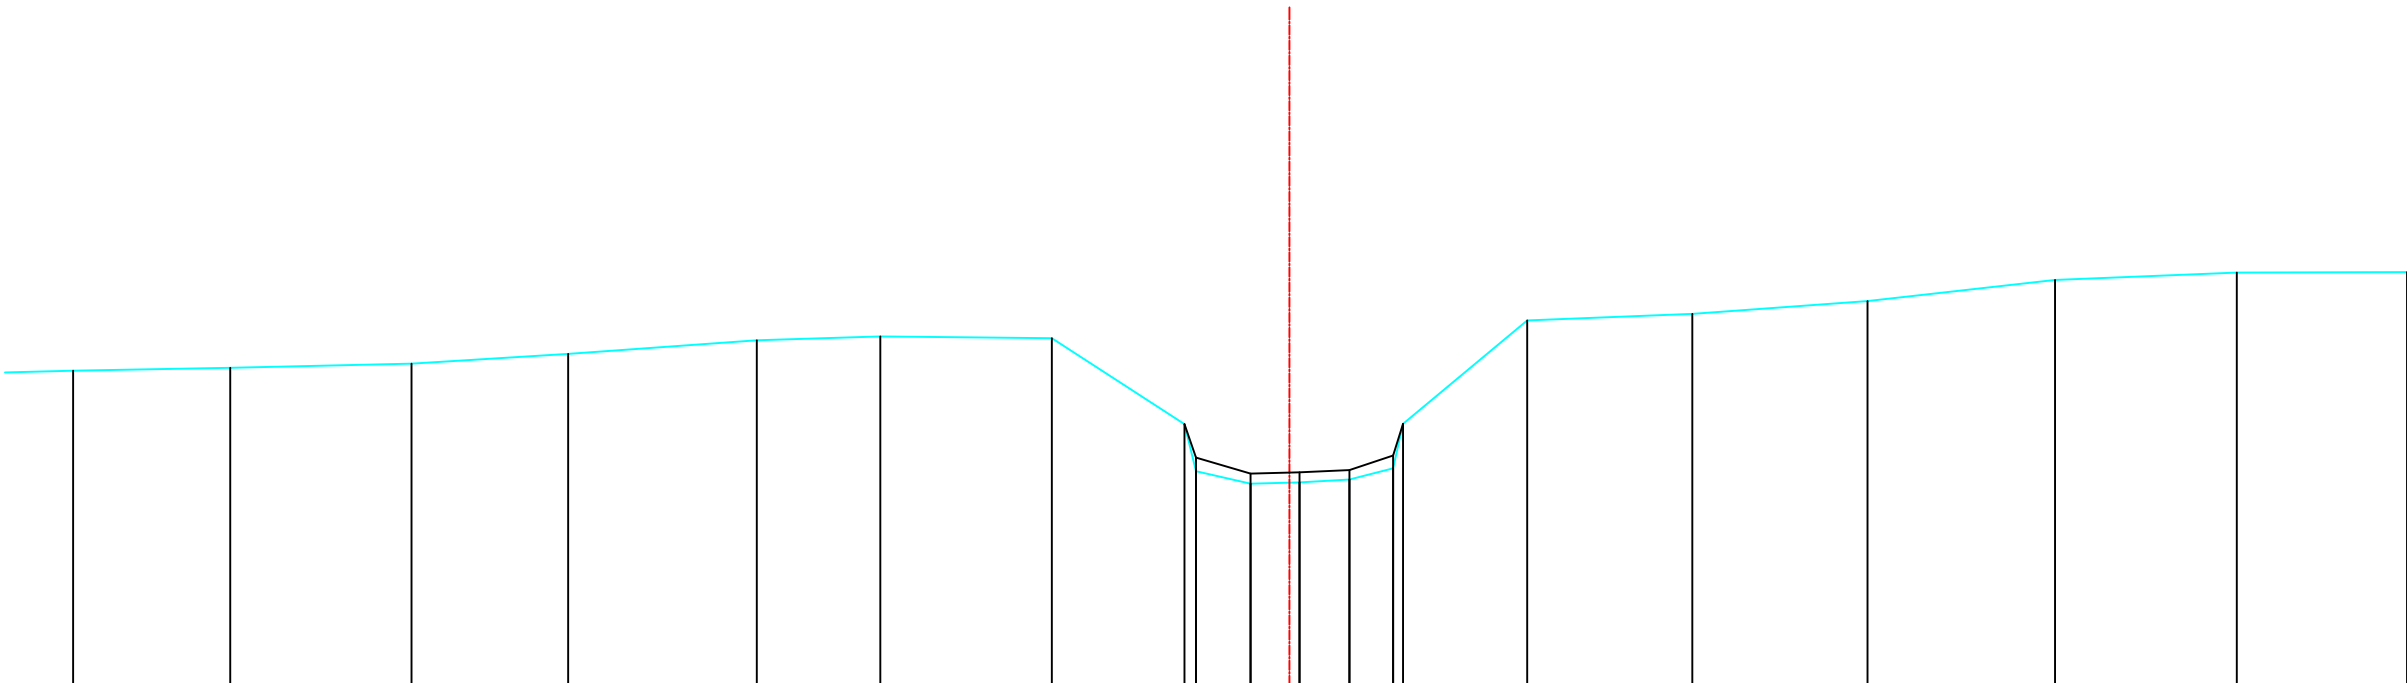

Bestaande hoogten Vaste bodem	14.20	14.23	14.29	14.42	14.60	14.65	14.63	13.49	12.87	12.70	12.72	12.76	12.91	13.49	14.86	14.95	15.12	15.40	15.49	15.50
Slibbodem								13.05	12.83	12.85	12.88	13.08								
Tussenafstanden		2.08	2.40	2.07	2.50	1.63	2.27	1.75	.150.72	0.65	0.66	.58.13	1.64	2.18	2.32	2.48	2.40	2.25		
Samengetelde afstanden	-16.09	-14.01	-11.61	-9.54	-7.05	-5.41	-3.14	-1.39	-1.24	-.52	0.13	0.80	1.37	1.50	3.15	5.33	7.65	10.13	12.53	14.79

Gemeente Steenokkerzeel

B2089

Lellebeek en Leibeeek

VHAG: 6565

Locatie atlaspunt (LB72): X-coördinaat: 158498,1573 Y-coördinaat: 179881,9285

DWARSPROFIELPLAN

Atlaspunt - 067
Datum opmeting: 2000-01-01
Schaal: 1/100

