


Legende

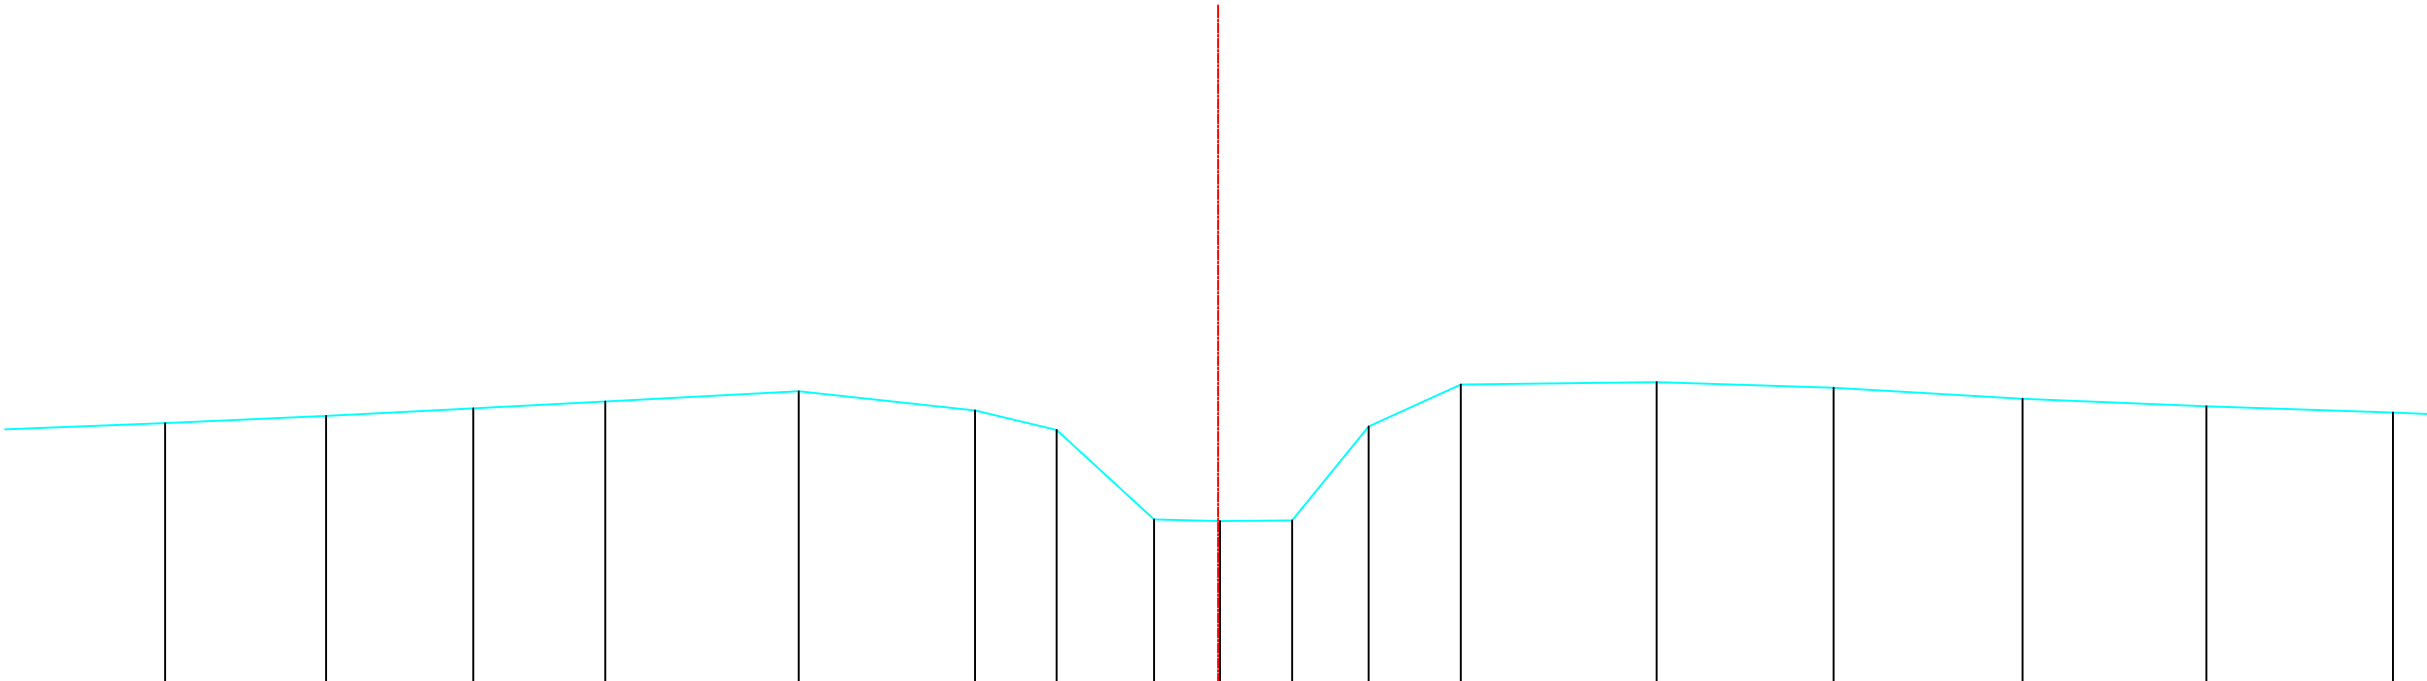

Bestaande hoogten Vaste bodem	14.48	14.57	14.67	14.76	14.90	14.64	14.39	13.20	13.18	13.19	14.43	14.99	15.02	14.95	14.80	14.70	14.62
Slibbodem																	
Tussenafstanden	3.39	2.13	1.95	1.75	2.56	2.33	1.08	1.29	0.87	0.96	1.01	1.22	2.59	2.34	2.50	2.43	2.47
Samengetelde afstanden	-13.93	-11.80	-9.85	-8.11	-5.55	-3.21	-2.14	-0.85	0.03	0.98	1.99	3.21	5.80	8.14	10.64	13.08	15.54

Gemeente Steenokkerzeel

B2089

Lellebeek en Leibeek

VHAG: 6565

Locatie atlaspunt (LB72): X-coördinaat: 158372,3658 Y-coördinaat: 179866,346

DWARSPROFIELPLAN

Atlaspunt - 070
Datum opmeting: 2000-01-01
Schaal: 1/100

