


Legende

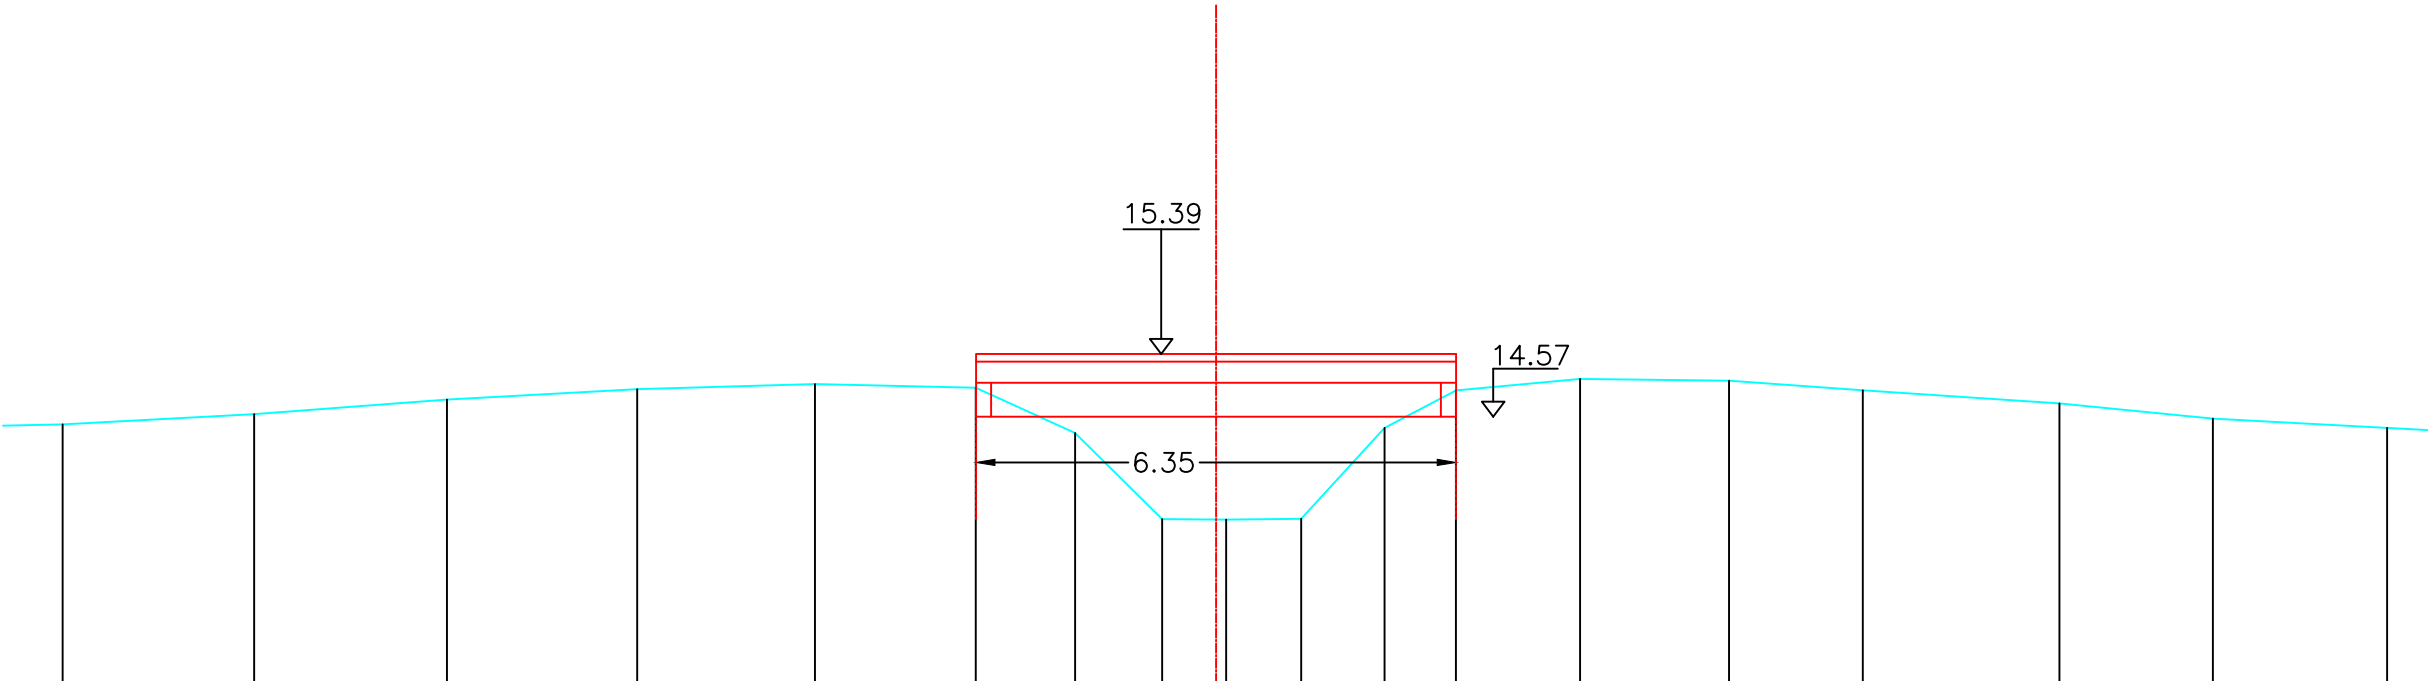

Bestaande hoogten Vaste bodem	14.46	14.59	14.79	14.93	14.99	14.94	14.35	13.21	13.20	13.21	14.41	14.91	15.06	15.04	14.91	14.74	14.54	14.41
Slibbodem																		
Tussenafstanden		2.53	2.55	2.52	2.35	2.13	1.31	1.15	0.85	0.99	1.10	0.94	1.64	1.97	1.77	2.60	2.03	2.30
Samengetelde afstanden	-15.26	-12.72	-10.17	-7.66	-5.31	-3.18	-1.86	-0.71	0.14	1.13	2.23	3.17	4.82	6.79	8.56	11.16	13.19	15.49

Gemeente Steenokkerzeel

B2089 **Lellebeek en Leibeek**

VHAG: 6565

Locatie atlaspunt (LB72): X-coördinaat: 158365,2263 Y-coördinaat: 179864,9733

DWARSPROFIELPLAN

Atlaspunt - 071
Datum opmeting: 2000-01-01
Schaal: 1/100

