


Legende

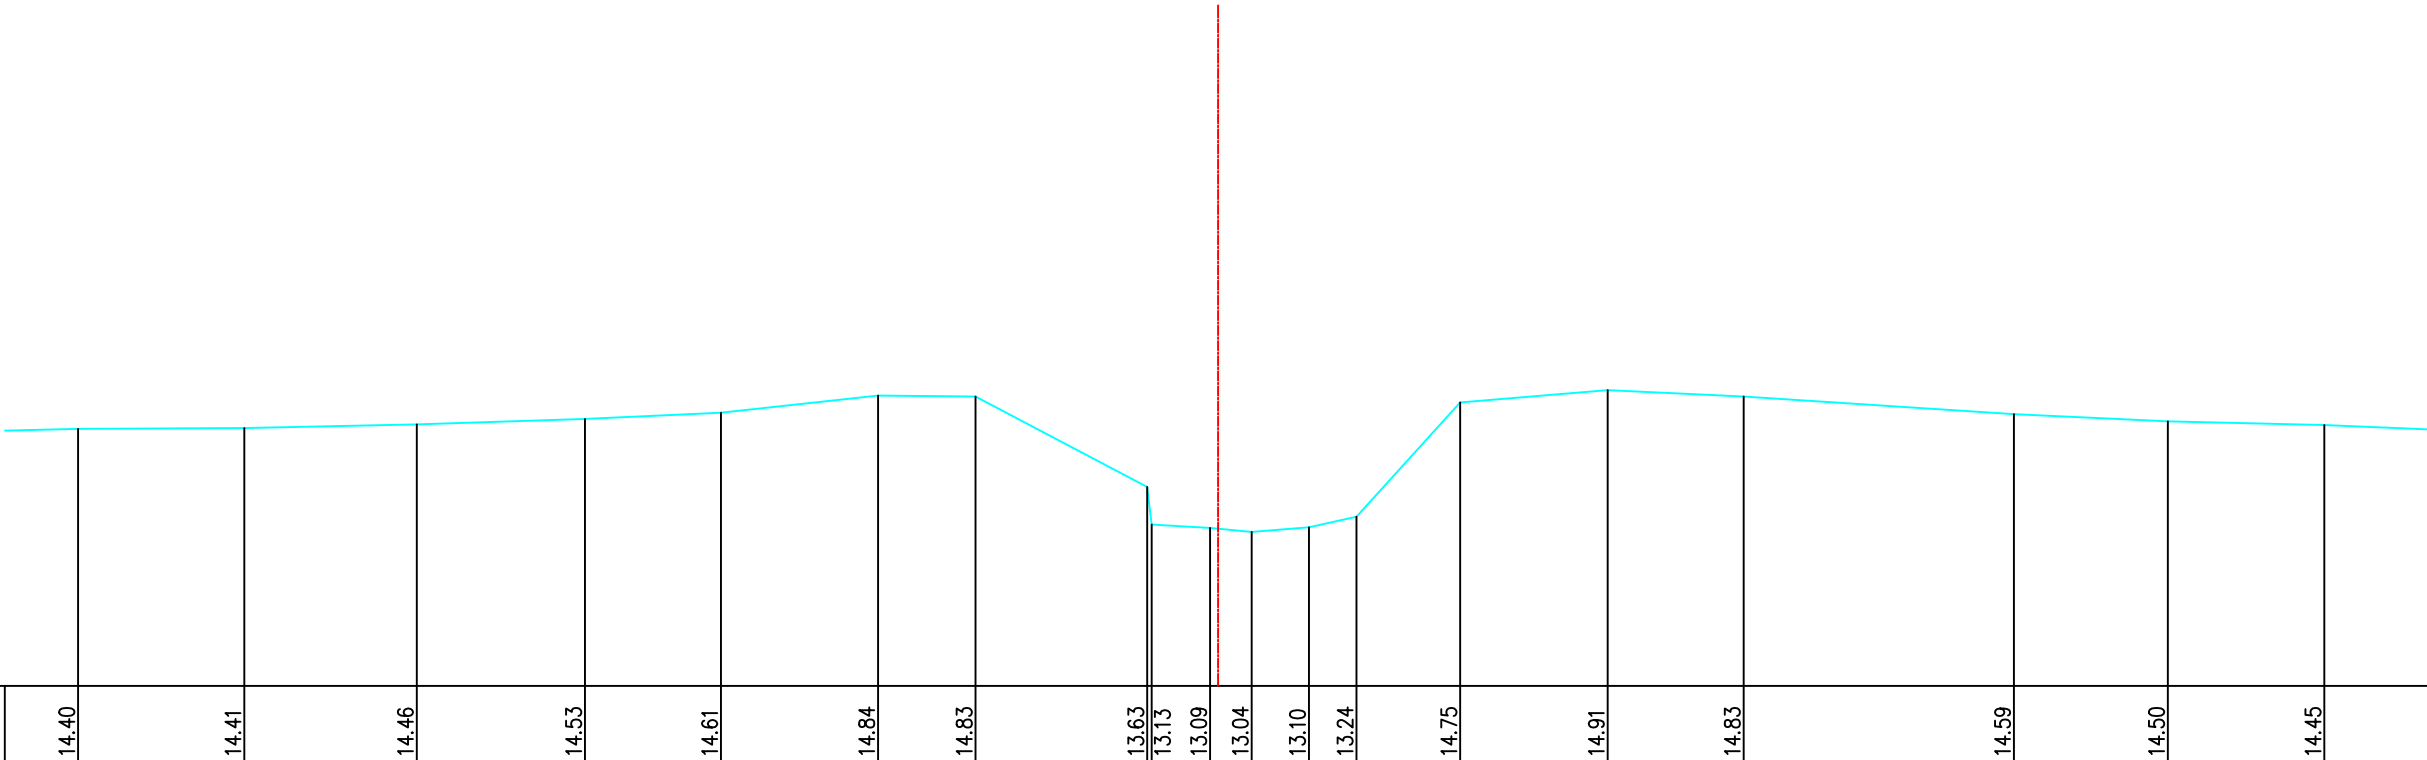

Bestaande hoogten Vaste bodem	14.40	14.41	14.46	14.53	14.61	14.84	14.83	13.63	13.13	13.09	13.04	13.10	13.24	14.75	14.91	14.83	14.59	14.50	14.45
Slibbodem																			
Tussenafstanden		2.20	2.28	2.22	1.80	2.08	1.29	2.27	0.77	.55	0.76	0.63	1.37	1.95	1.80	3.57	2.04	2.07	2.01
Samengetelde afstanden	-15.08	-12.88	-10.60	-8.37	-6.58	-4.50	-3.21	-94	-88	-11	0.44	1.20	1.83	3.20	5.15	6.95	10.53	12.56	14.63

Gemeente Steenokkerzeel

B2089

Lellebeek en Leibeek

VHAG: 6565

Locatie atlaspunt (LB72): X-coördinaat: 158213,2771 Y-coördinaat: 179860,8196

DWARSPROFIELPLAN

Atlaspunt - 074
Datum opmeting: 2000-01-01
Schaal: 1/100

