


Legende

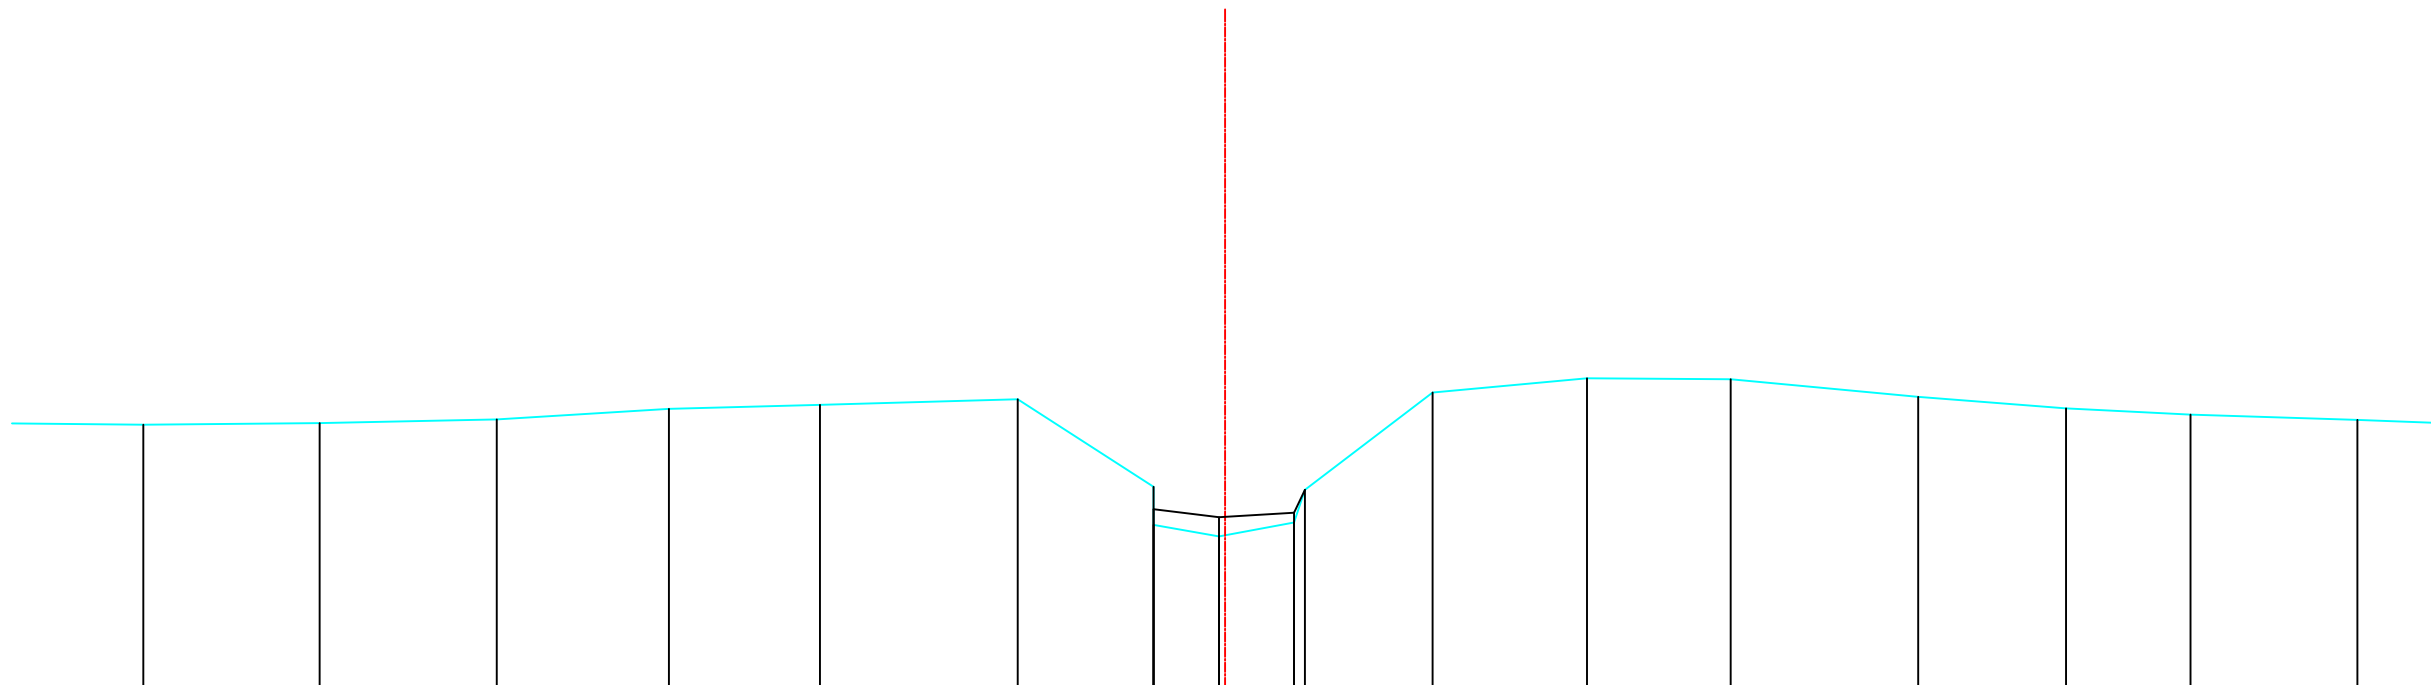

Bestaande hoogten Vaste bodem	14.51	14.53	14.58	14.72	14.77	14.85	13.69 13.18	13.03	13.21	13.65	14.93	15.12	15.11	14.88	14.72	14.64	14.57	
Slibbodem	13.39 13.29 13.35																	
Tussenafstanden	2.29	2.33	2.34	2.28	2.00	2.62	1.80	0.86	0.99	1.14	1.69	2.04	1.90	2.48	1.96	1.65	2.21	1.94
Samengetelde afstanden	-14.31	-11.98	-9.63	-7.36	-5.36	-2.74	-0.94	-0.08	0.91	1.06	2.74	4.79	6.69	9.17	11.13	12.77	14.98	

Gemeente Steenokkerzeel

B2089

Lellebeek en Leibeek

VHAG: 6565

Locatie atlaspunt (LB72): X-coördinaat: 158060,2794 Y-coördinaat: 179740,0442

DWARSPROFIELPLAN

Atlaspunt - 078

Datum opmeting: 2000-01-01

Schaal: 1/100

