


Legende

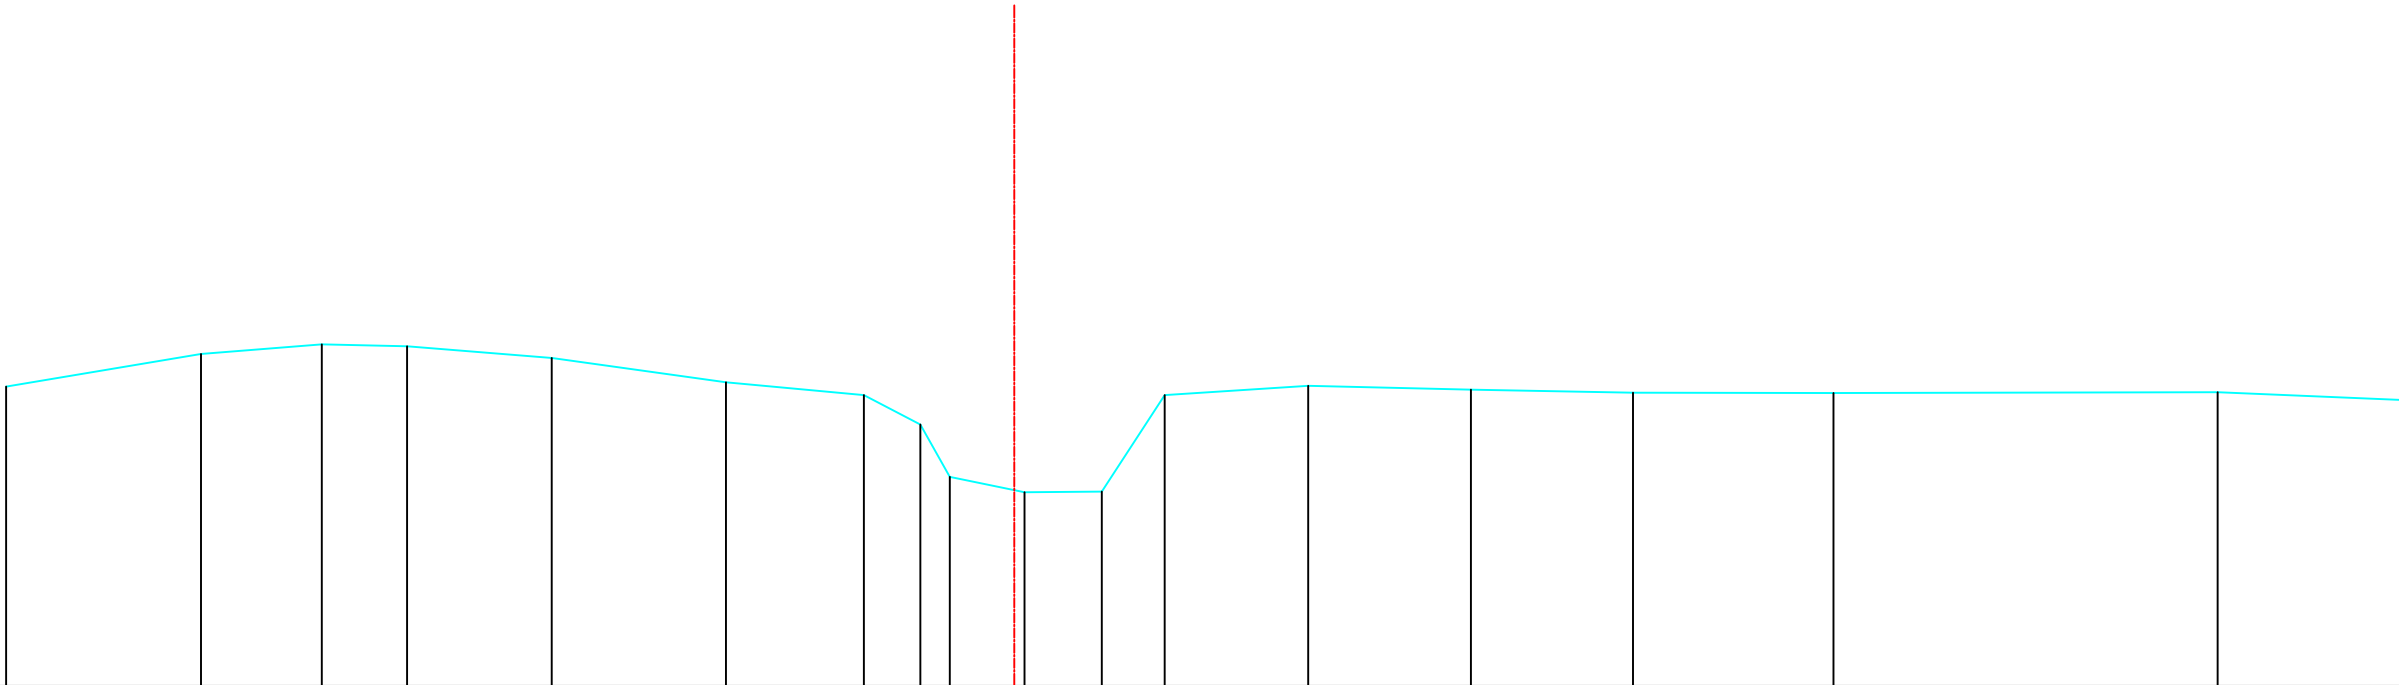

Bestaande hoogten Vaste bodem	14.96		15.39		15.52		15.49		15.34		15.02		14.85		14.46		13.77		13.56		13.57		14.85		14.97		14.92		14.88		14.87		14.89	
Slibbodem																																		
Tussenafstanden		2.58		1.60		1.13		1.91		2.30		1.83		0.75		.39		0.99		1.02		0.83		1.90		2.15		2.15		2.65		5.08		2.92
Samengetelde afstanden	-13.34		-10.76		-9.16		-8.03		-6.12		-3.81		-1.99		-1.24		-.85		0.14		1.16		1.99		3.89		6.04		8.19		10.84		15.92	

Gemeente Steenokkerzeel

B2089

Lellebeek en Leibeek

VHAG: 6565

Locatie atlaspunt (LB72): X-coördinaat: 157950,5936 Y-coördinaat: 179533,018

DWARSPROFIELPLAN

Atlaspunt - 086
Datum opmeting: 2000-01-01
Schaal: 1/100

