
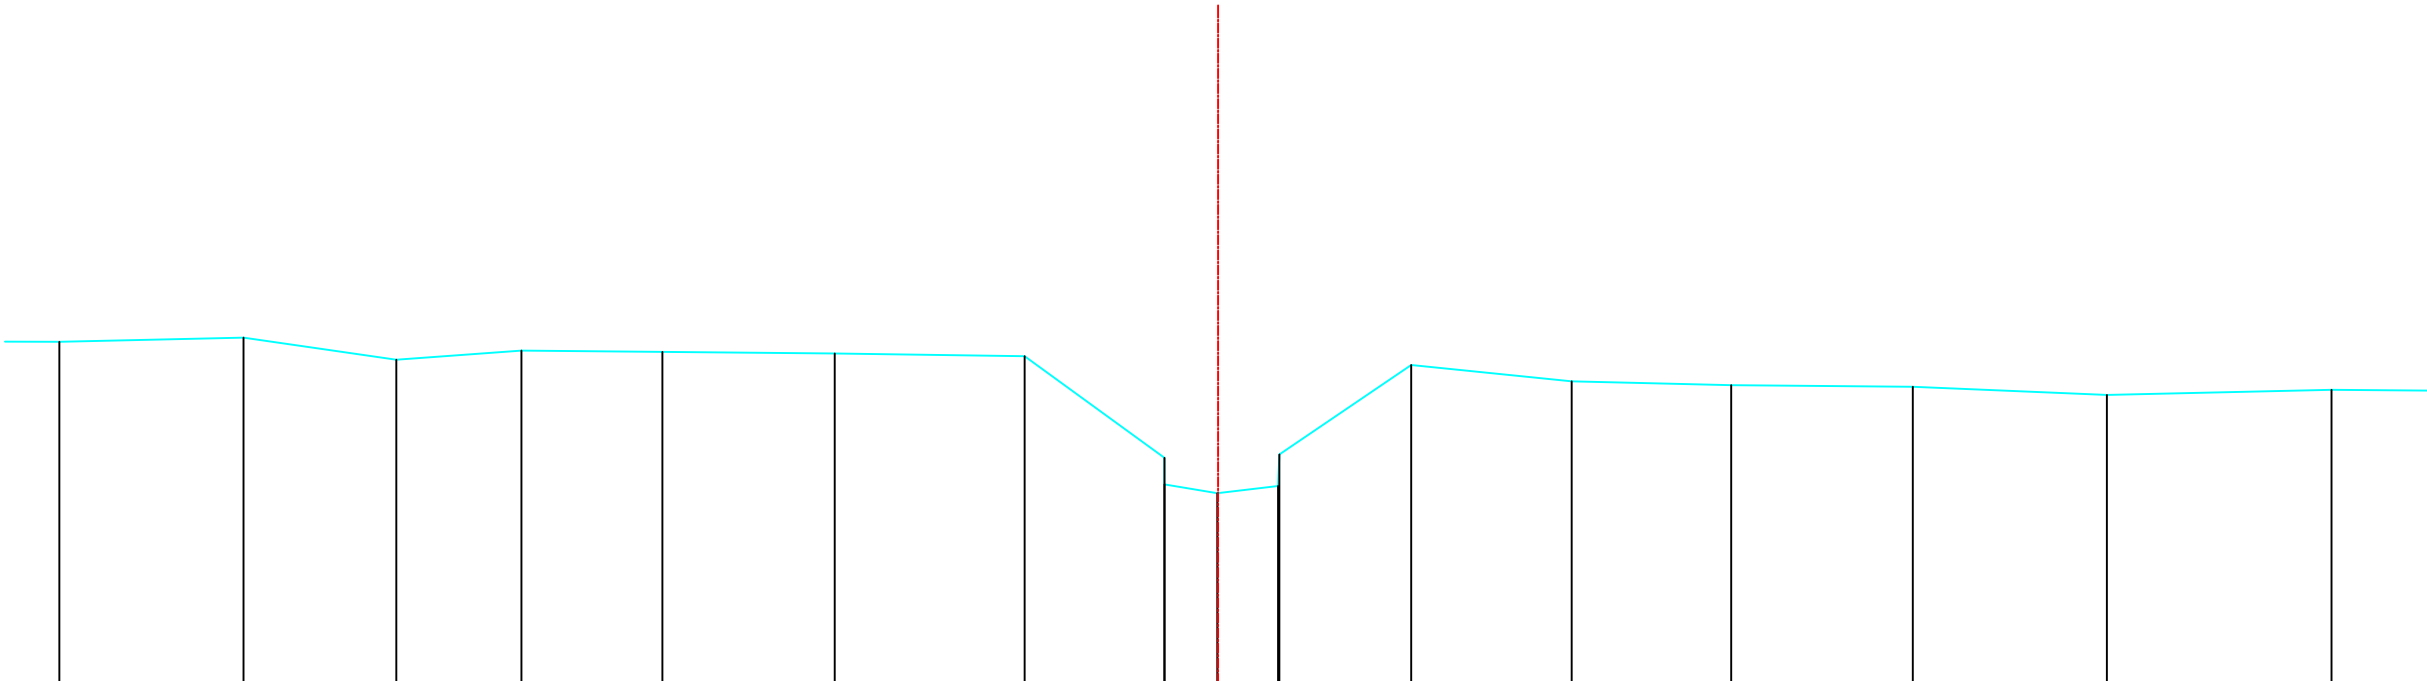


Legende

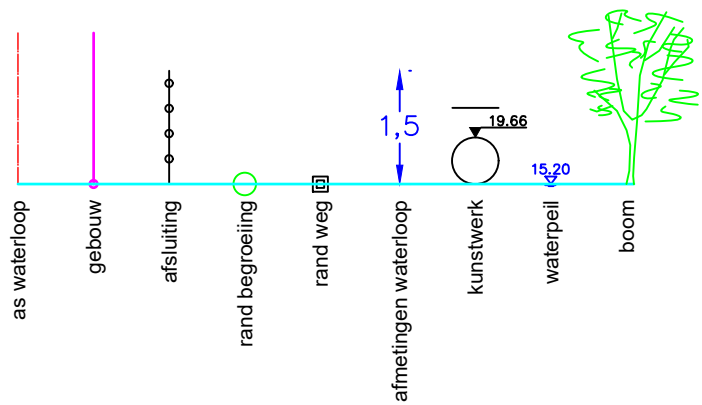

Bestaande hoogten Vaste bodem	15.55	15.61	15.32	15.43	15.42	15.40	15.36	14.02	13.67	13.55	13.65	14.06	15.25	15.03	14.98	14.96	14.85	14.92
Slibbodem																		
Tussenafstanden		2.44	2.02	1.66	1.86	2.28	2.51	1.85	0.70	0.80	1.74	2.12	2.11	2.40	2.57	2.97	2.23	
Samengetelde afstanden	-15.33	-12.89	-10.87	-9.21	-7.35	-5.07	-2.56	-0.71	-0.01	0.79	0.81	2.56	4.68	6.79	9.19	11.76	14.73	

Gemeente Steenokkerzeel

B2089

Lellebeek en Leibeek

VHAG: 6565

Locatie atlaspunt (LB72): X-coördinaat: 157964,3391 Y-coördinaat: 179510,6596

DWARSPROFIELPLAN

Atlaspunt - 087
Datum opmeting: 2000-01-01
Schaal: 1/100

