


Legende

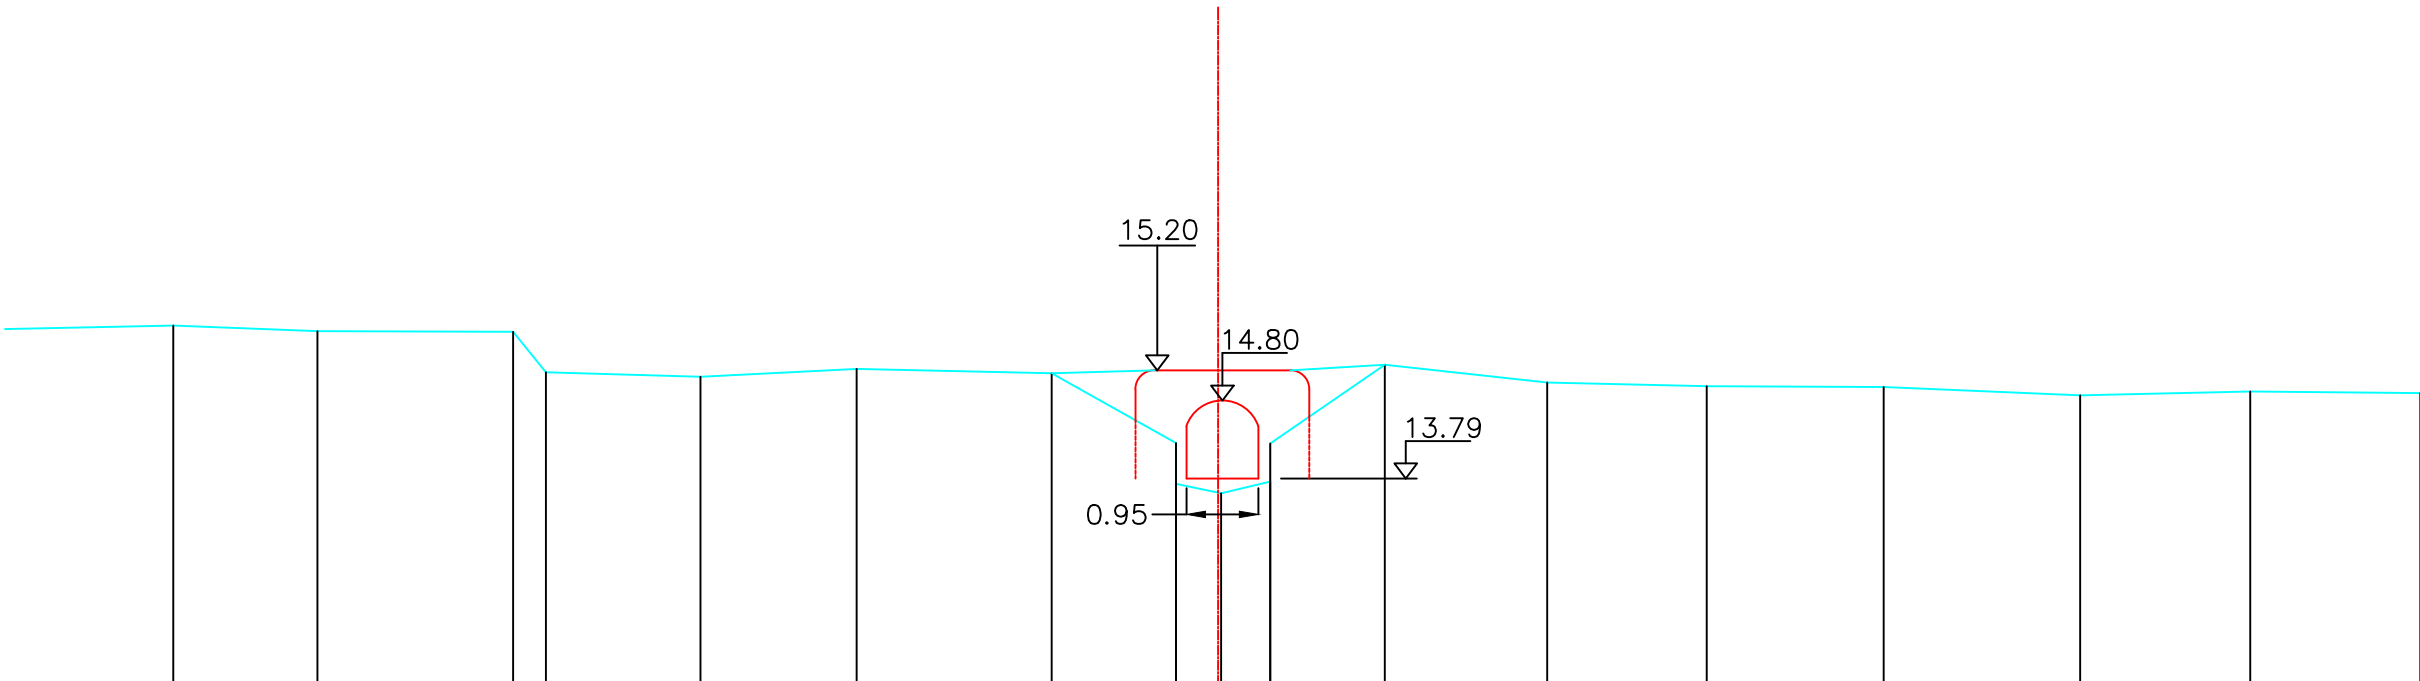

Bestaande hoogten Vaste bodem	15.79	15.72	15.71	15.17	15.12	15.22	15.16	14.24	13.70	13.57	13.73	14.23	15.28	15.04	14.99	14.98	14.87	14.92	14.90
Slibbodem																			
Tussenafstanden	2.25	1.91	2.59	.44	2.04	2.06	2.58	1.64	.59	0.65	1.52	2.15	2.11	2.34	2.60	2.25	2.25		
Samengetelde afstanden	-13.82	-11.91	-9.33	-8.89	-6.85	-4.78	-2.20	-56	0.04	0.69	2.21	4.35	6.46	8.80	11.40	13.65	15.90		

Gemeente Steenokkerzeel

B2089

Lellebeek en Leibeek

VHAG: 6565

Locatie atlaspunt (LB72): X-coördinaat: 157968,0388 Y-coördinaat: 179477,1167

DWARSPROFIELPLAN

Atlaspunt - 089
Datum opmeting: 2000-01-01
Schaal: 1/100

