


Legende

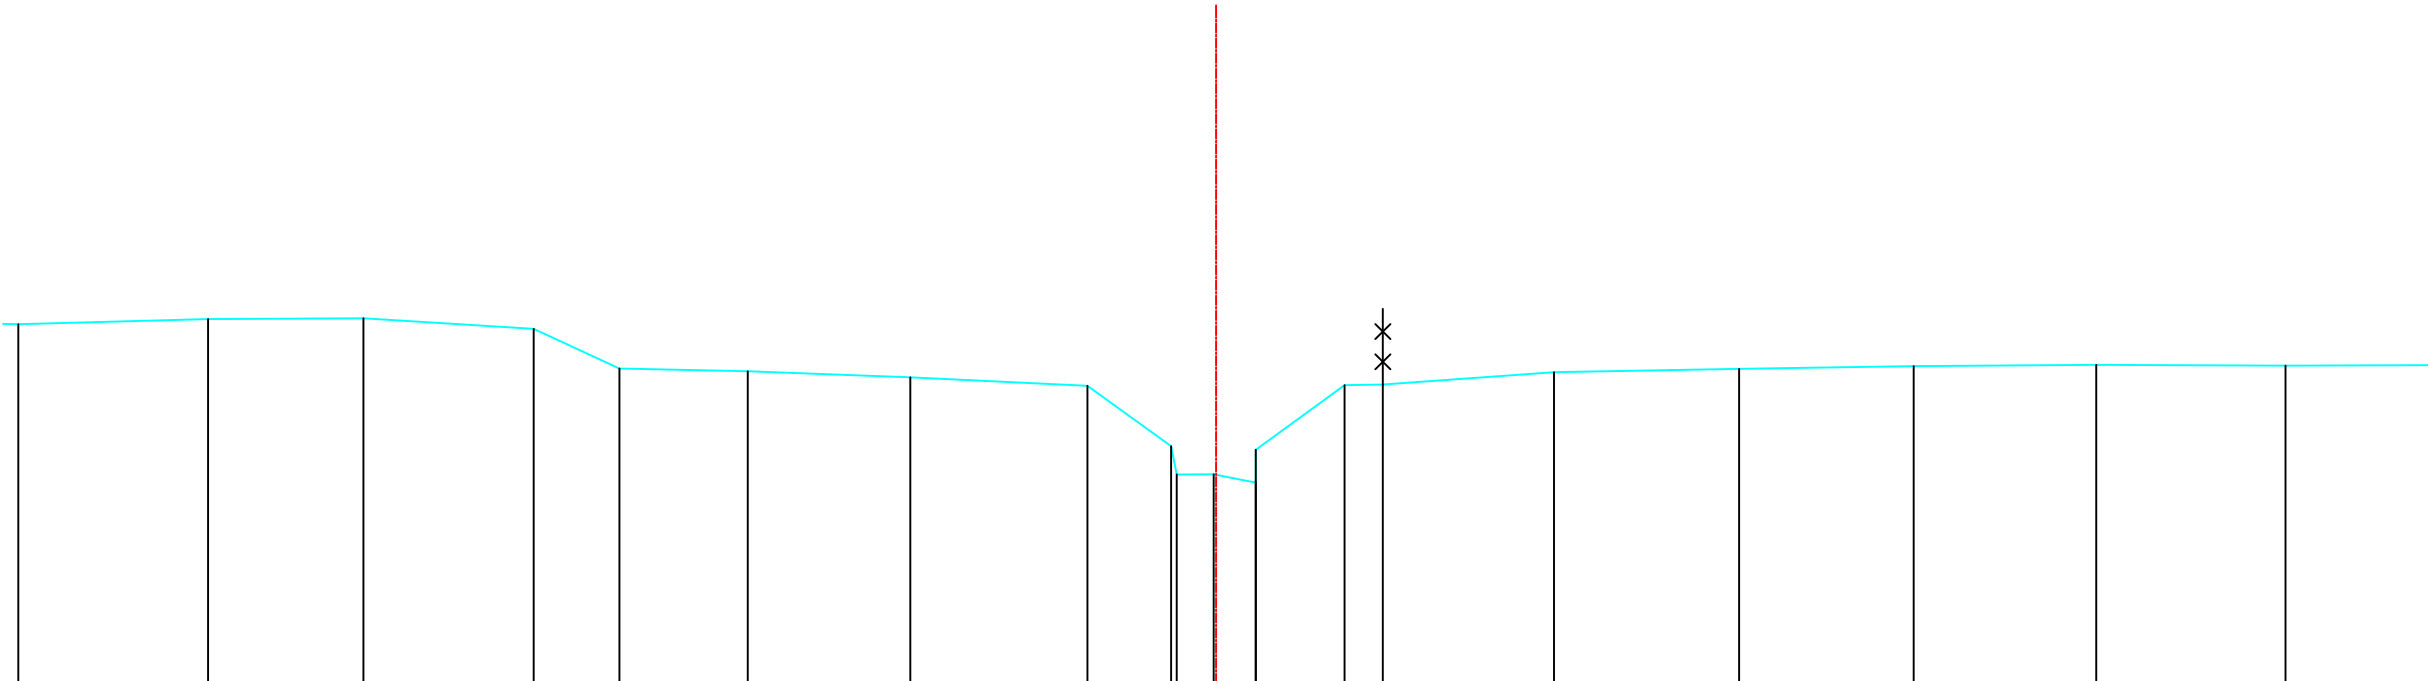

Bestaande hoogten Vaste bodem	15.79	15.85	15.86	15.72	15.20	15.16	15.08	14.97	14.17 13.80	13.80	13.69	14.12	14.98	14.99	15.15	15.19	15.23	15.25	15.24	
Slibbodem																				
Tussenafstanden		2.51	2.05	2.25	1.13	1.70	2.15	2.34	1.11	.07	.49	.56	1.18	.51	2.26	2.45	2.31	2.42	2.50	2.41
Samengetelde afstanden	-13.84	-13.33	-11.28	-9.03	-7.89	-6.19	-4.04	-1.70	-1.59 -1.52	-1.03	0.53	1.70	2.21	4.47	6.92	9.23	11.64	14.15		

Gemeente Steenokkerzeel

B2089 **Lellebeek en Leibeek**

VHAG: 6565

Locatie atlaspunt (LB72): X-coördinaat: 157929,3687 Y-coördinaat: 179437,4792

DWARSPROFIELPLAN

Atlaspunt - 090
Datum opmeting: 2000-01-01
Schaal: 1/100

