



Legende

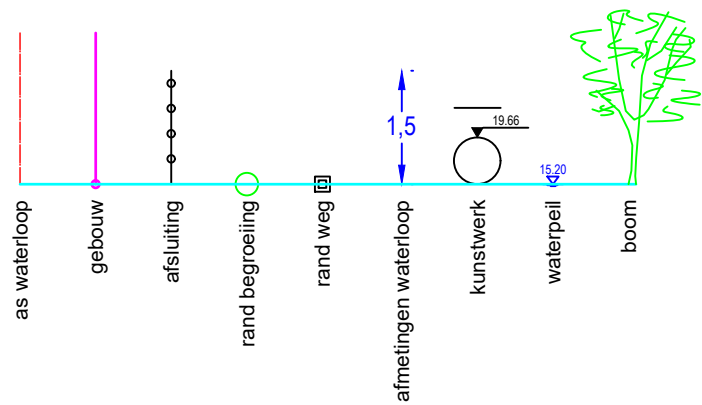

DWARSPROFIEL 2

Hsch 1/100
Lsch 1/100
Vvlak 38 m T.A.W.

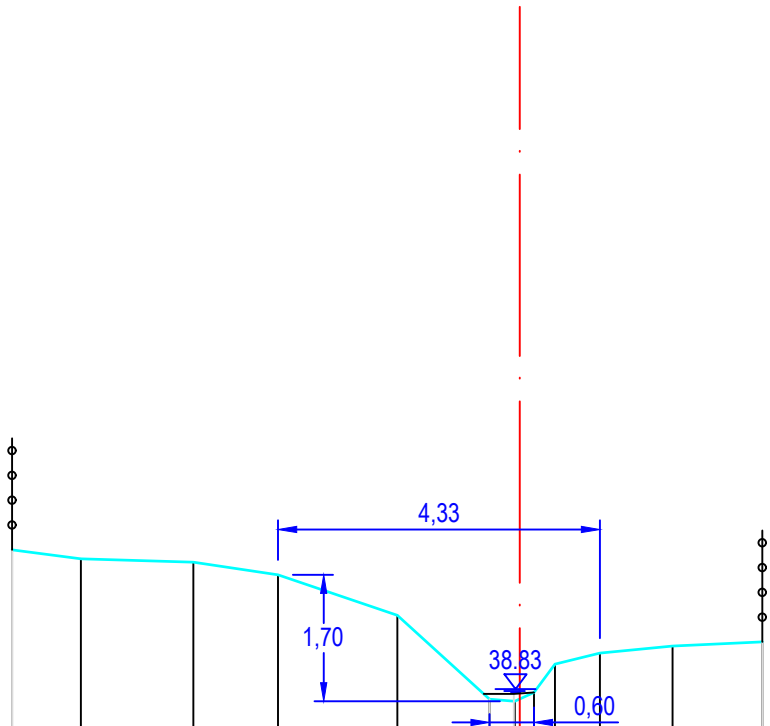

PEIL VASTE BODEM/TERREIN	40,70	40,58	40,53	40,36	39,82	38,69	38,66	38,78	38,78	39,16	39,31	39,40	39,46
SLIBPEIL							38,76	38,78					
CUMULAFSTAND	-6,83	-5,91	-4,39	-3,25	-1,65	-0,41	-0,07	0,19	0,26	0,47	1,08	2,05	3,26
TUSSENAFSTAND		0,93	1,51	1,14	1,61	1,24	0,34	0,26	0,28	0,61	0,98	1,21	

Gemeente Mercht

B6019 Lindebeek

VHAG: 896

Locatie ataspunt (LB72): X-coördinaat: 142678,8868 Y-coördinaat: 181923,5724

DWARSPROFIELPLAN

Ataspunt - 105
Datum opmeting: 2020-01-22
Schaal: 1/100

