



Legende

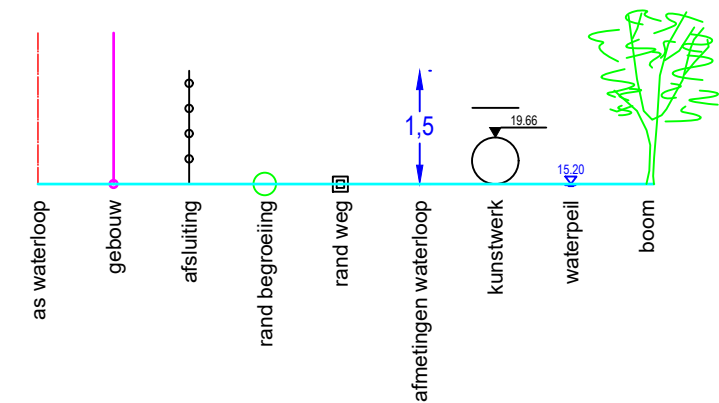

DWARSPROFIEL 5

Hsch 1/100
Lsch 1/100
Vvlak 51 m T.A.W.

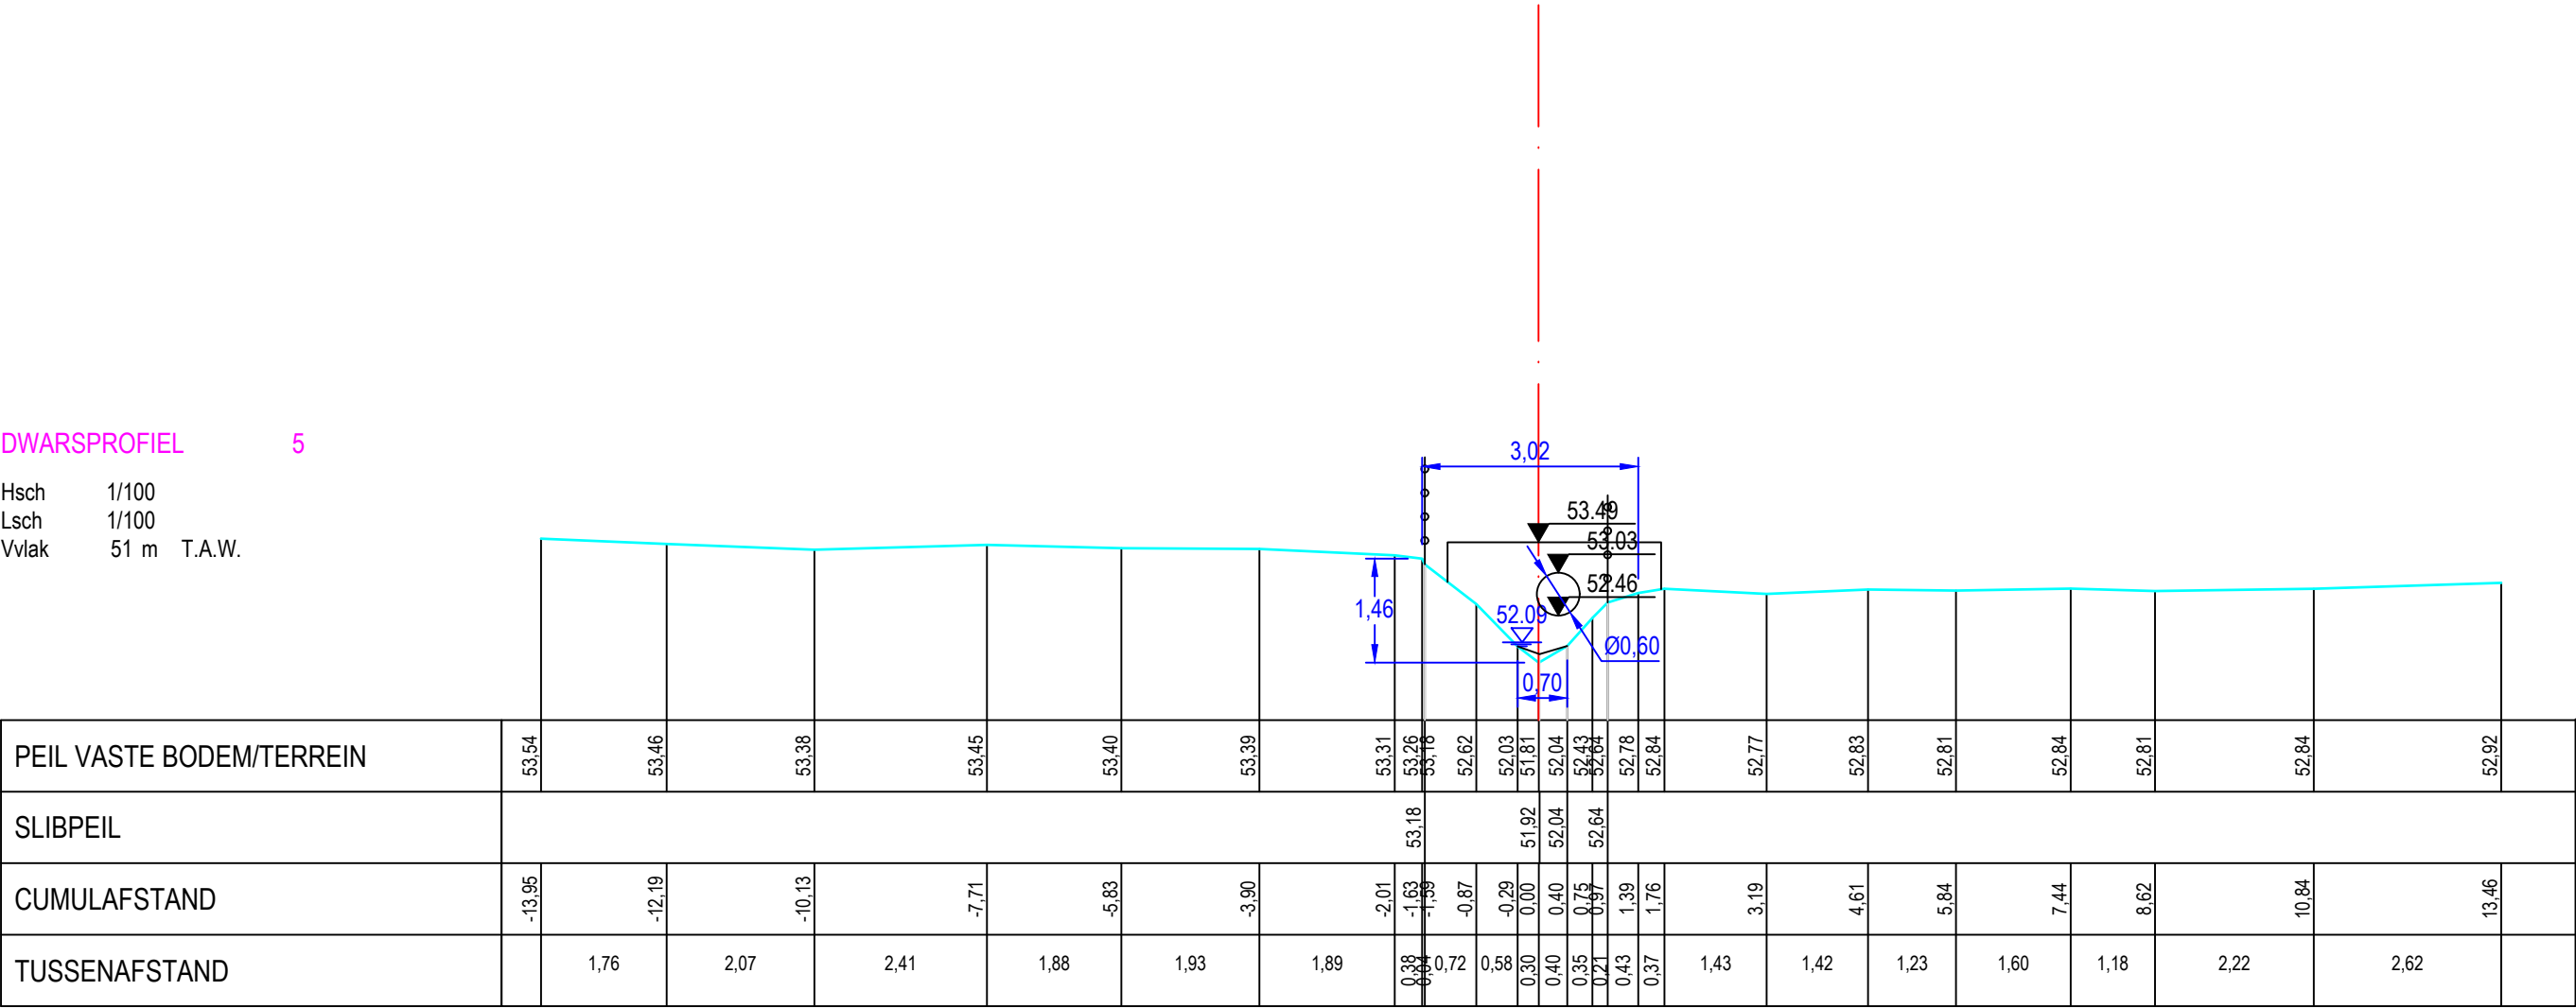

PEIL VASTE BODEM/TERREIN	53.54	53.46	53.38	53.45	53.40	53.39	53.31	53.26	53.18	52.62	52.03	51.81	52.04	52.43	52.64	52.78	52.84	52.77	52.83	52.81	52.84	52.81	52.84	52.92
SLIBPEIL																								
CUMULAFSTAND	-13.95	-12.19	-10.13	-7.71	-5.83	-3.90	-2.01	-1.63	-1.59	-0.87	-0.29	0.00	0.40	0.75	0.71	1.39	1.76	3.19	4.61	5.84	7.44	8.62	10.84	13.46
TUSSENAFSTAND		1.76	2.07	2.41	1.88	1.93	1.89	0.38	0.04	0.72	0.58	0.30	0.40	0.35	0.21	0.43	0.37	1.43	1.42	1.23	1.60	1.18	2.22	2.62

Gemeente Merchttem

B6019

Lindebeek

VHAG: 896

Locatie atlaspunt (LB72): X-coördinaat: 142553,7156 Y-coördinaat: 181321,142

DWARSPROFIELPLAN

Atlaspunt - 108
Datum opmeting: 2020-01-22
Schaal: 1/100

